




CROSS
SECTION 1

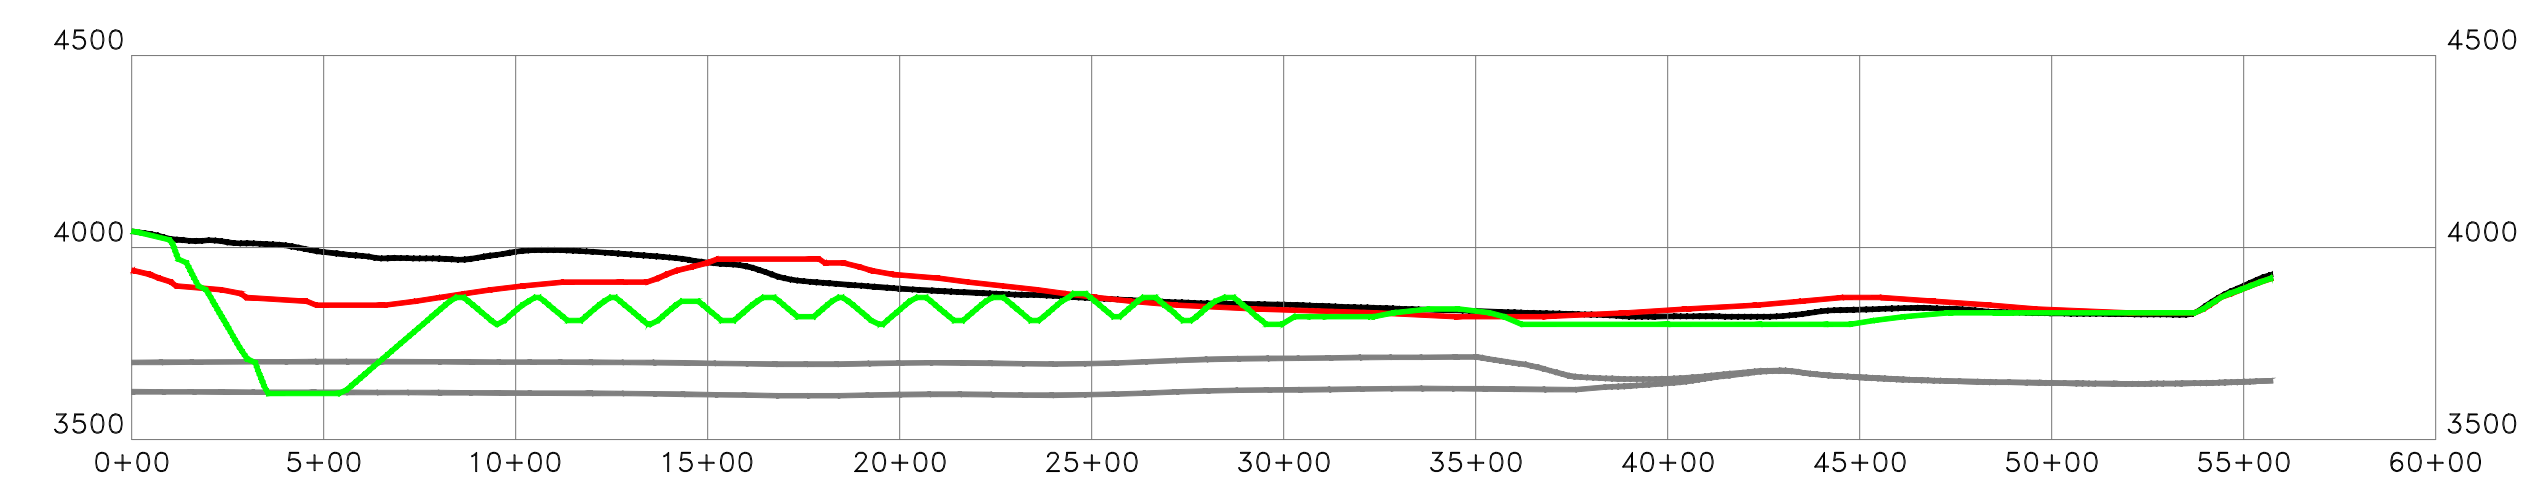


CROSS
SECTION 2

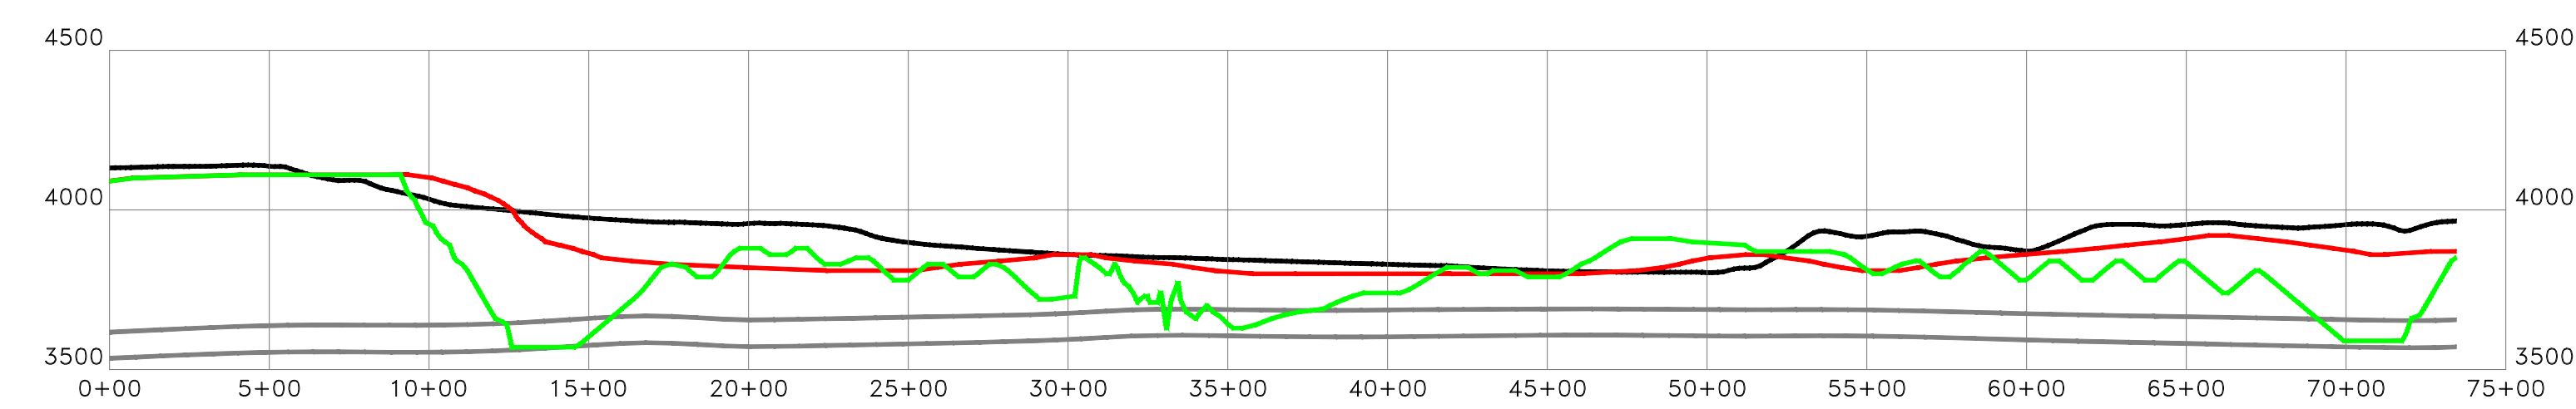


CROSS
SECTION 3

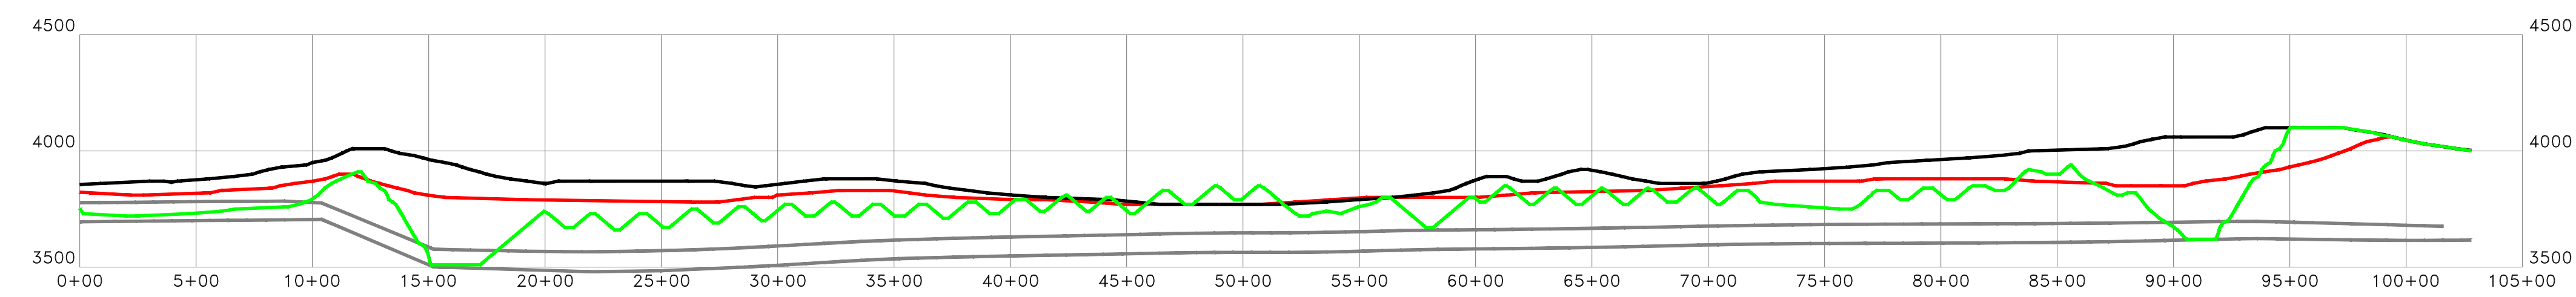


CROSS
SECTION 4

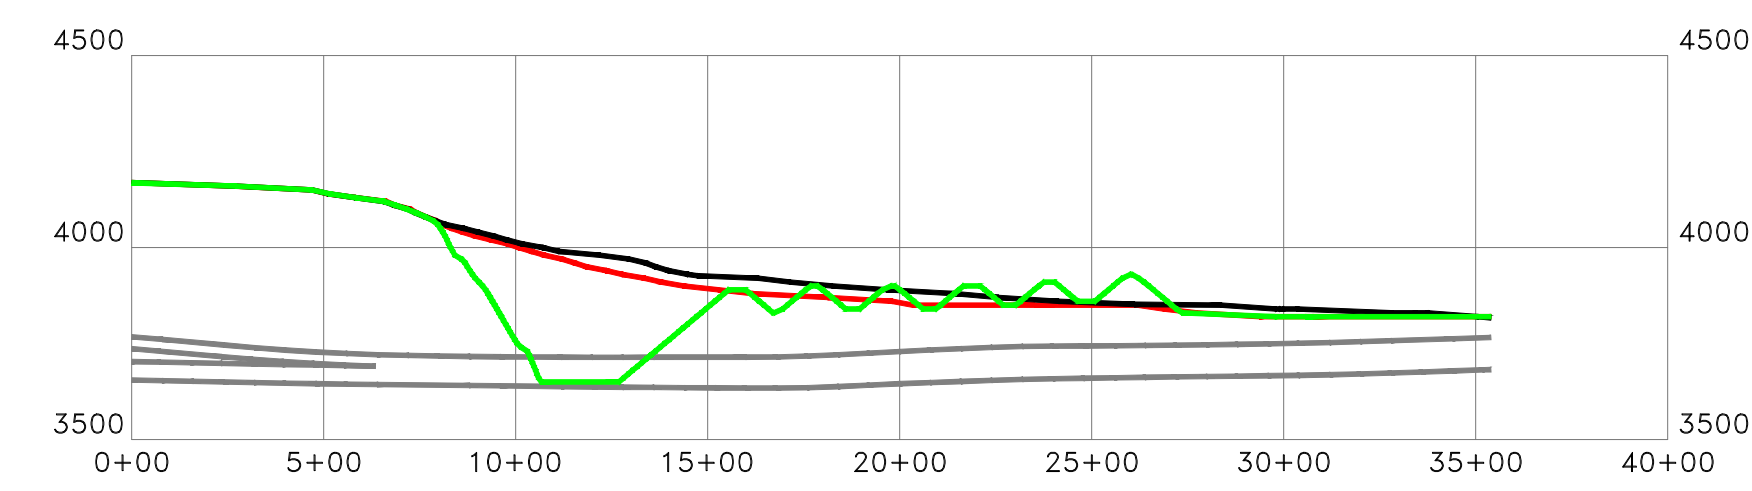


CROSS
SECTION 5

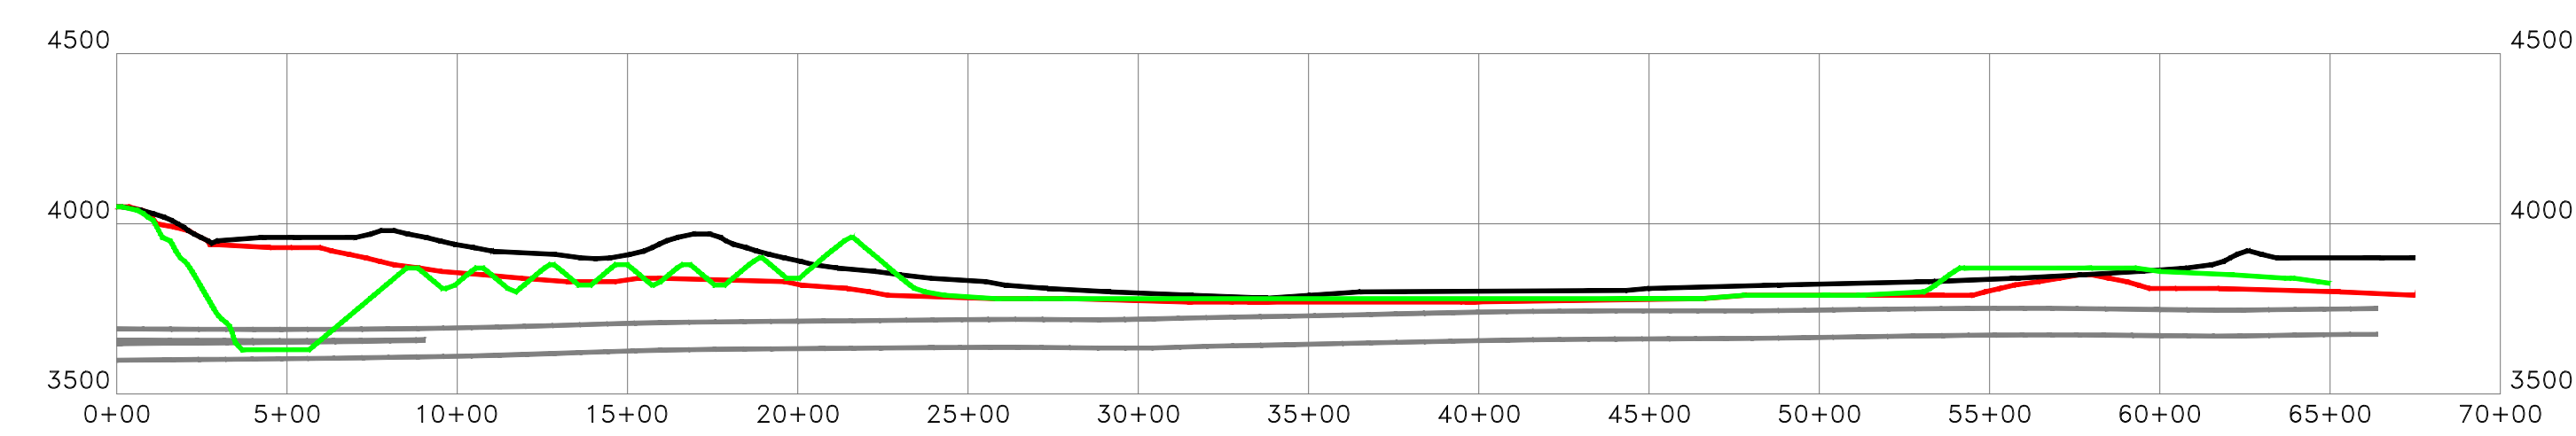


CROSS
SECTION 6

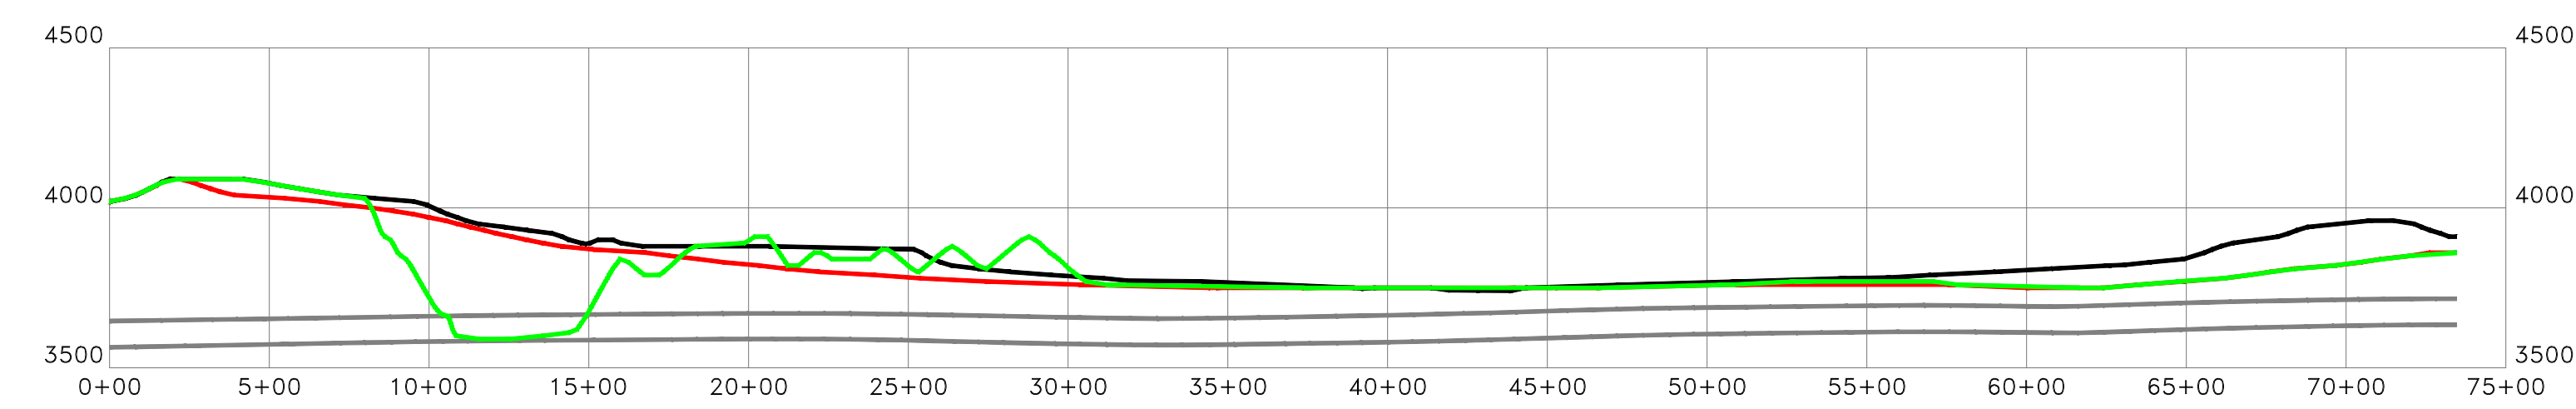


CROSS
SECTION 7

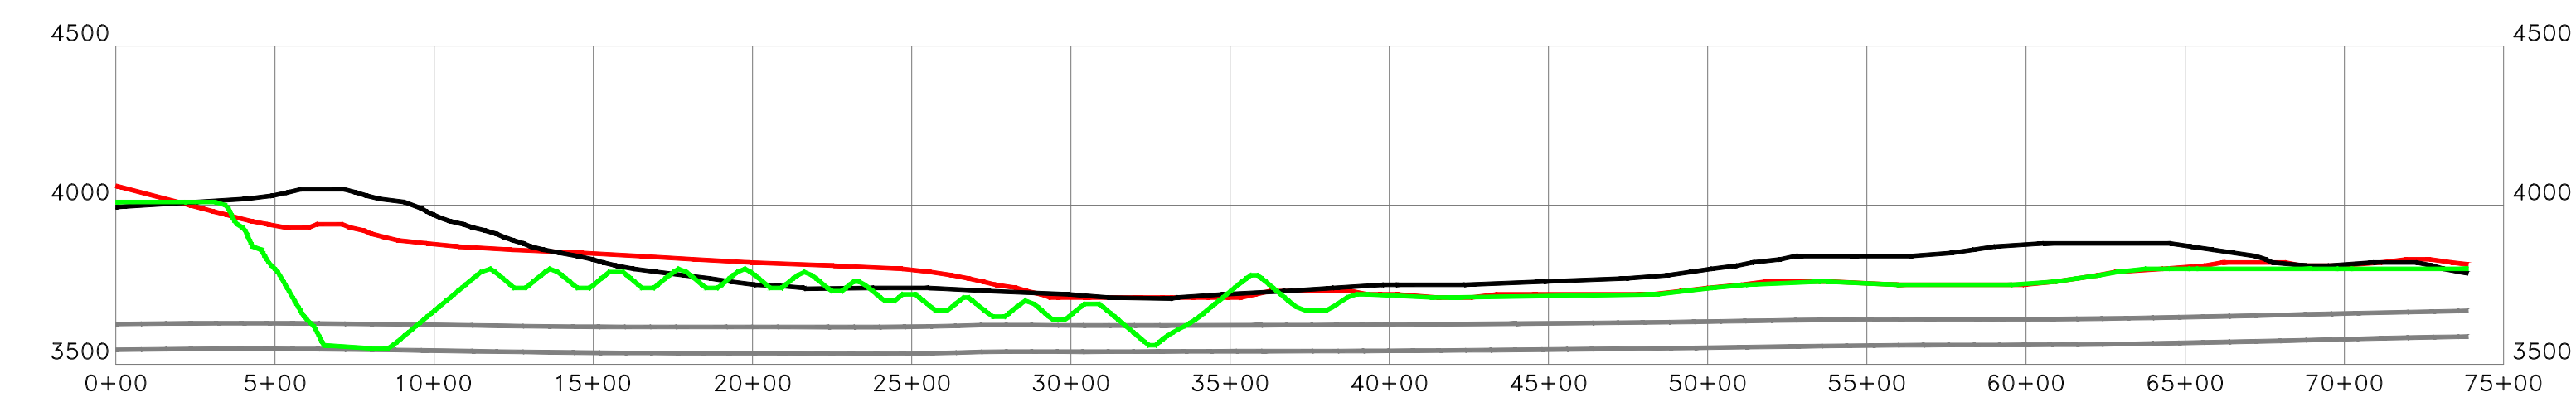


CROSS
SECTION 8

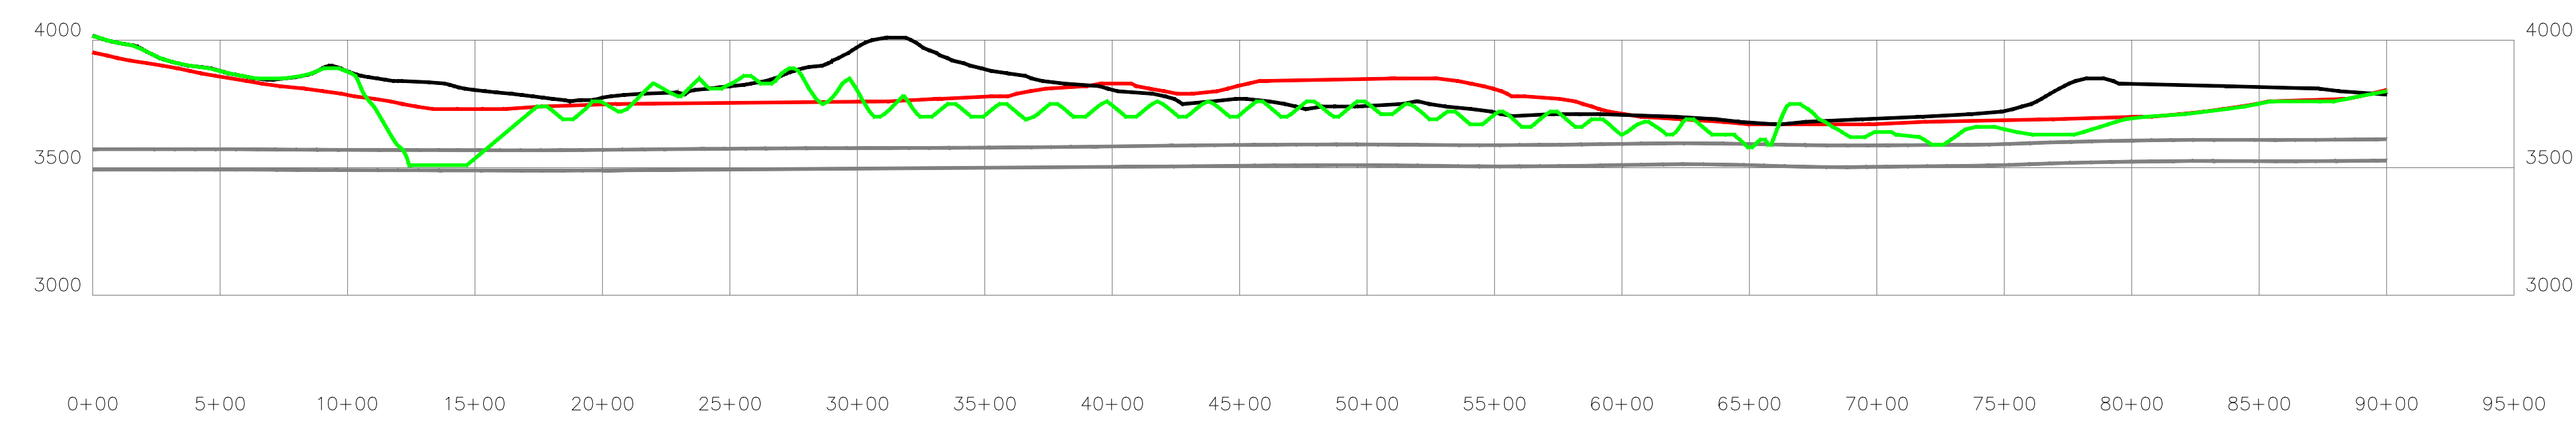


CROSS
SECTION 9

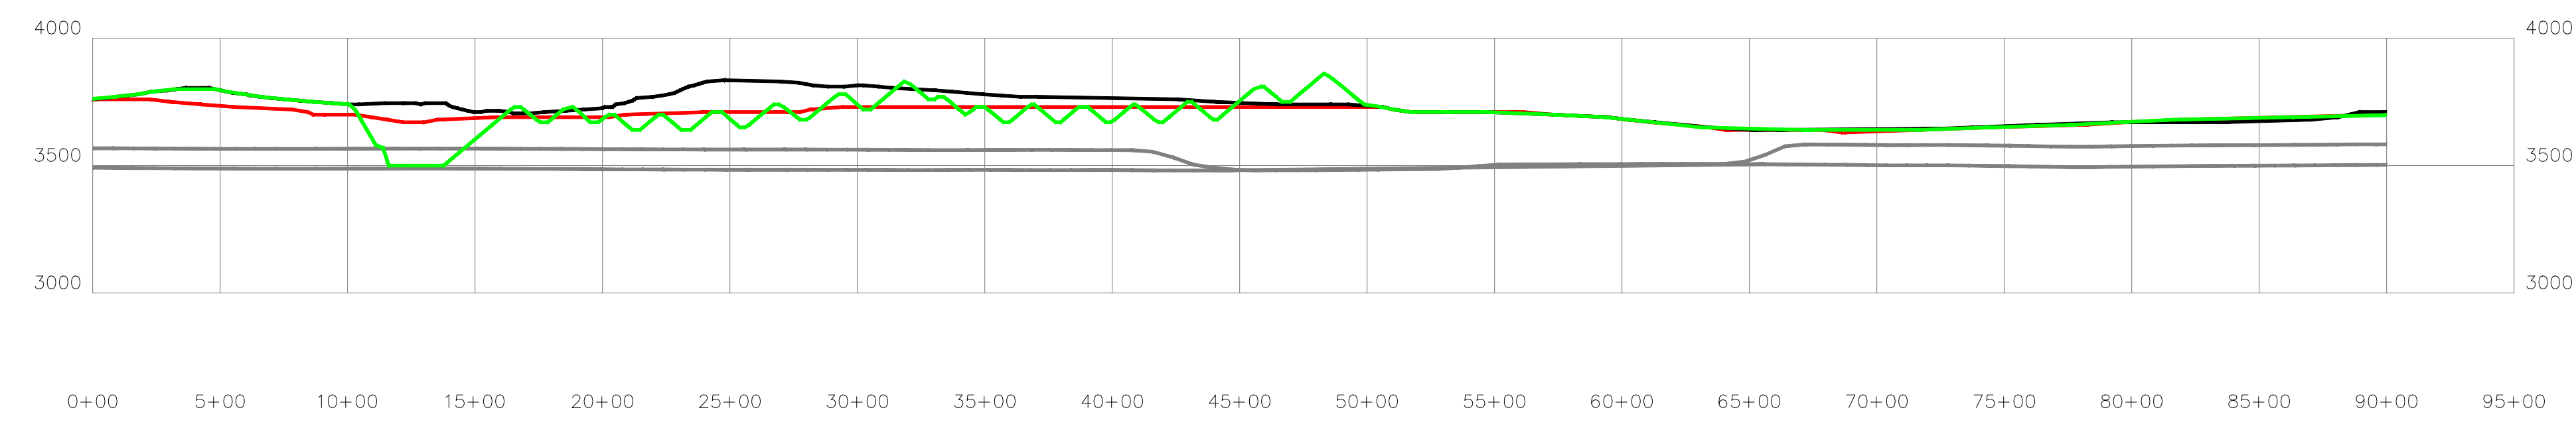

CROSS
SECTION 10

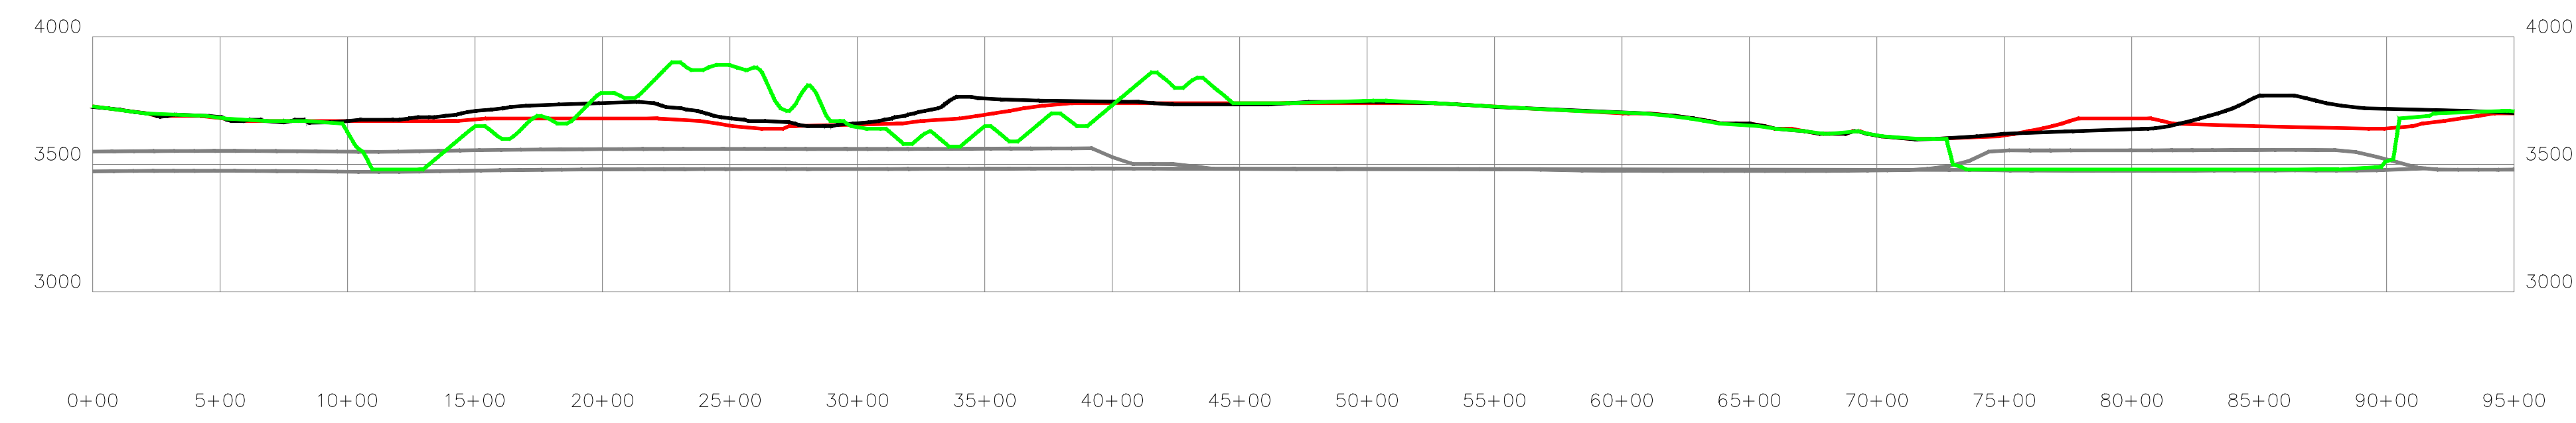

CROSS
SECTION 11

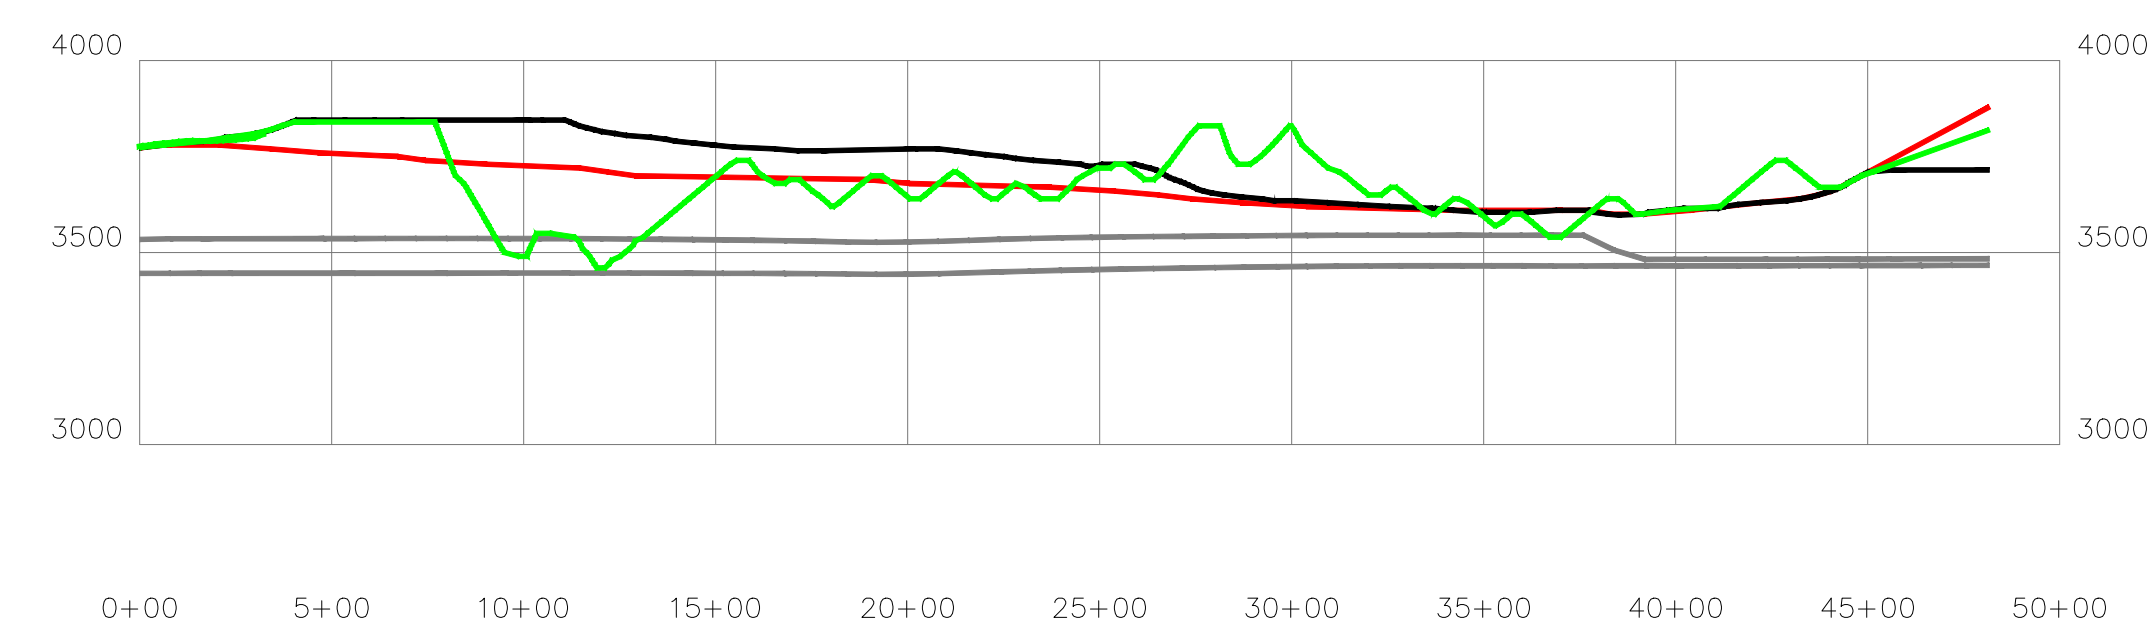


LEGEND

- Original Ground
- Postmining Ground
- Shifted Spoil Ground
- Coal Seam

CERTIFICATE OF ENGINEER

I, Gabe L. Johnson, hereby certify that this drawing was prepared by myself or by engineers under my direct supervision and shows, to the best of my knowledge and belief, all the information required by the mining laws of this state.

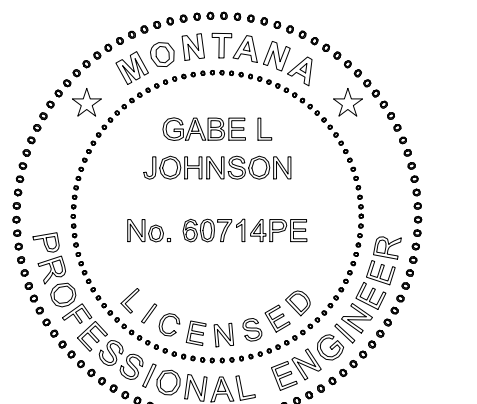

NOTARY PUBLIC
SUBSCRIBED AND SWORN BEFORE ME THIS
____ DAY OF _____, _____
NOTARY PUBLIC _____
RESIDING IN _____
MY COMMISSION EXPIRES _____

DATE		REVISION		 BLUE PEAK ENERGY®	SPRING CREEK MANE PO BOX 49 CEDAR RAPIDS IA 52405 PHONE: (800) 757-2981				
BY:									
4/11		Application 1B3							
SOC		MR232							
4/20		1B1							
SOC		Master Permit Rev.							
						PLATE 15a DRAGLINE CROSS SECTIONS			
DESIGN		SOC	DRAWN	SOC	DATE	4/21	SHEET	OF	1
SCALE 1"=50'		CONTOUR INTERVALS/A		FILE NUMBER		Issue: 15a_00060505 SOC: 0220220101 081660323			