


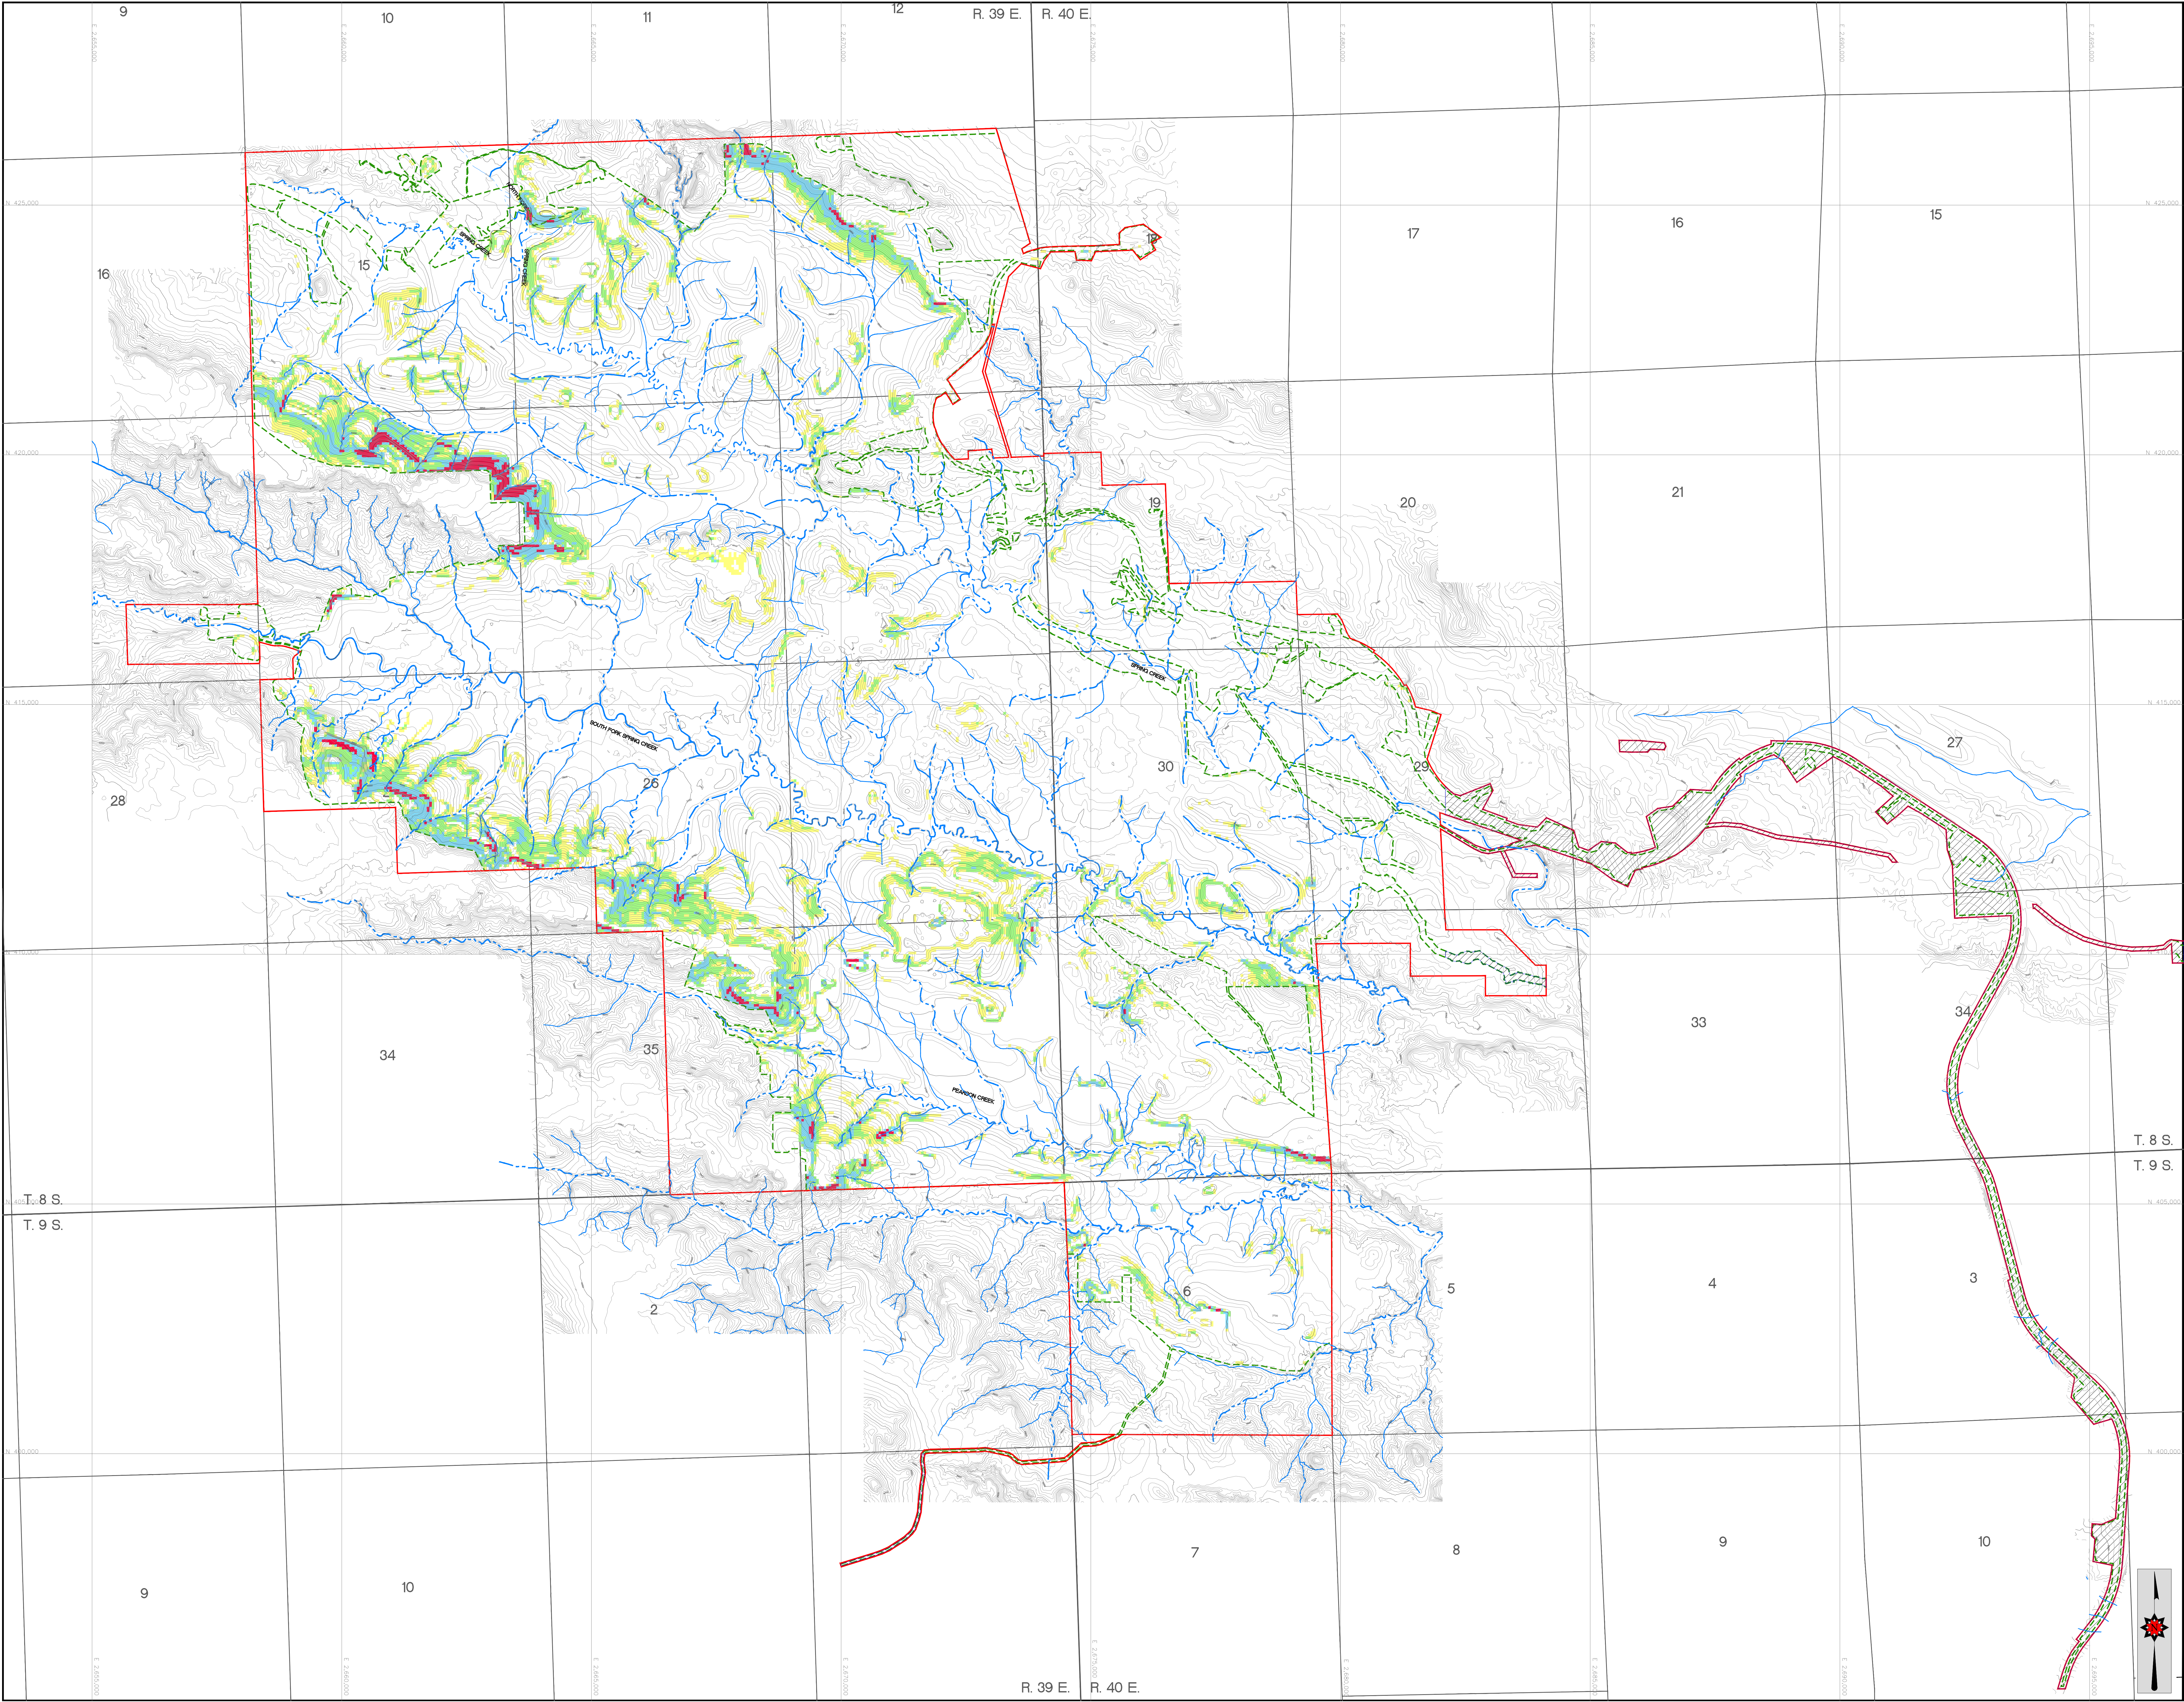


Postmine Slope Table

Slope Zone (percent)	Area (acres)	Percent of Total Area
25	390.10	5.69
33.33	329.85	4.81
50.0000	187.19	2.73
>50	44.75	0.65

- Greater than 2:1 Slope
- 2:1 Slope
- 3:1 Slope
- 4:1 Slope

LEGEND

- Spring Creek Mine Permit Boundary
- Life of Mine Disturbance Boundary
- Drainage Channel
- Area With This Hatch Is For Facilities And Will Be Reclaimed To Match Pre-Mine Topography. This Area Is Not Included In Slope Analysis.

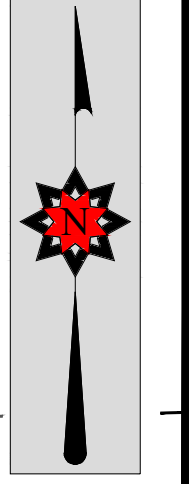

DATE BY 4/7/11 SC	REVISION Application 183 2/7/15 MP 206 IBC 2/2/20 MP232 181 Major Permit Rev.	 CLOUD PEAK ENERGY	SPRING CREEK MINE P.O. BOX 60 DEERHORN MT. 59028 PHONE: (406) 757-2581
313 ADDENDUM D, PLATE 4 POSTMINE STEEP SLOPE DEFINITION MAP			
DESIGN SC	DRAWN SC	DATE 05/14	SHEET 1 OF 1
SCALE 1" = 1000' CONTOUR INTERVAL 100' FILE NUMBER 313-Addendum-Plate-4-Post-Mine-Slope-Definition-Map-0000010-1000000			