



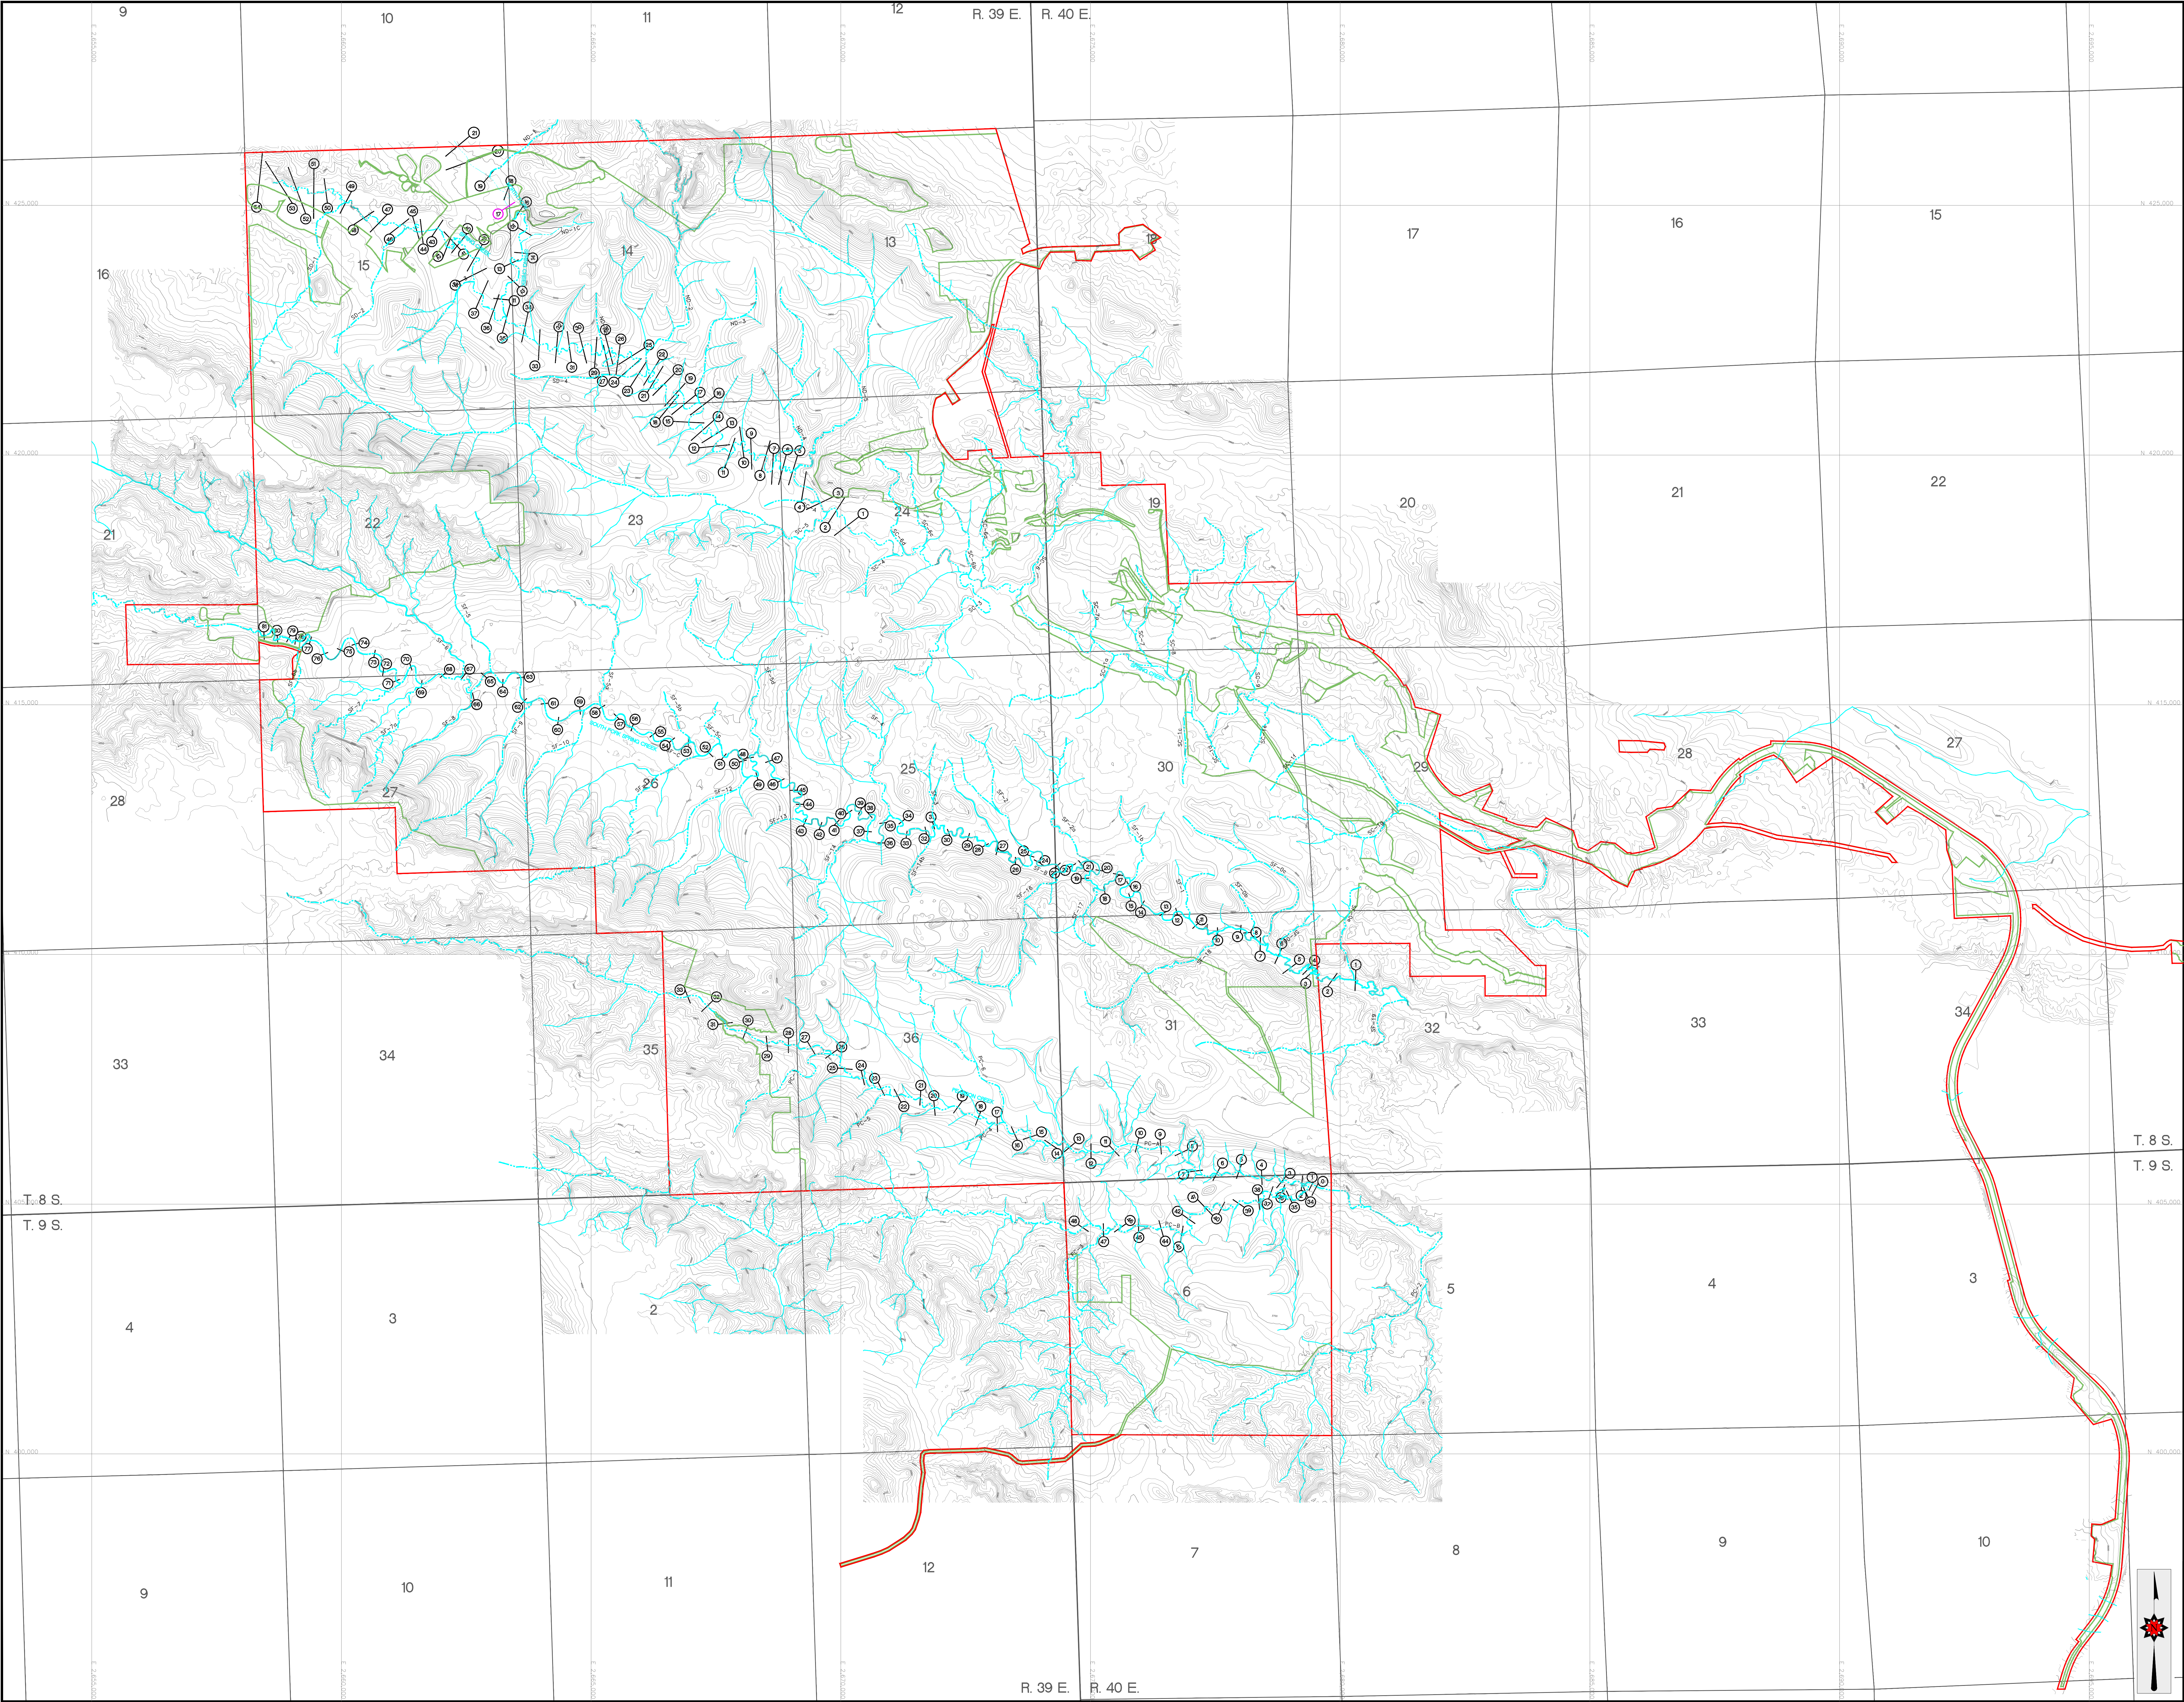

- LEGEND
- Spring Creek Mine Permit Boundary
 - Life of Mine Disturbance Boundary
 - Drainage Channel
 - HEC-RAS Cross Section Location

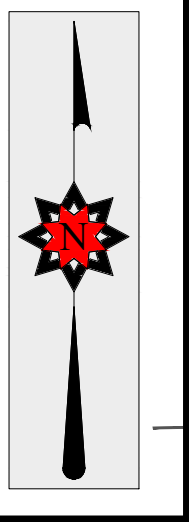

DATE	REVISION			SPRING CREEK MINE
4/7/11	Application 183			710 BOX 60, DECKERS MT. 98029
4/7/15	MR208			PHONE: (600) 757-2581
5/20	PMI and As-Built			
5/20	MR208			
5/20	MR208			
5/20	Major Permit Rev.			
DESIGN		SCALE	DATE	SHEET
		1" = 1000'	05/14	1 OF 1
		CONTOUR INTERVAL	FILE NUMBER	
		10'	SPR-CR-MINE-183-001	

PLATE J-4
POSTMINE HEC-RAS
CROSS-SECTION LOCATIONS