



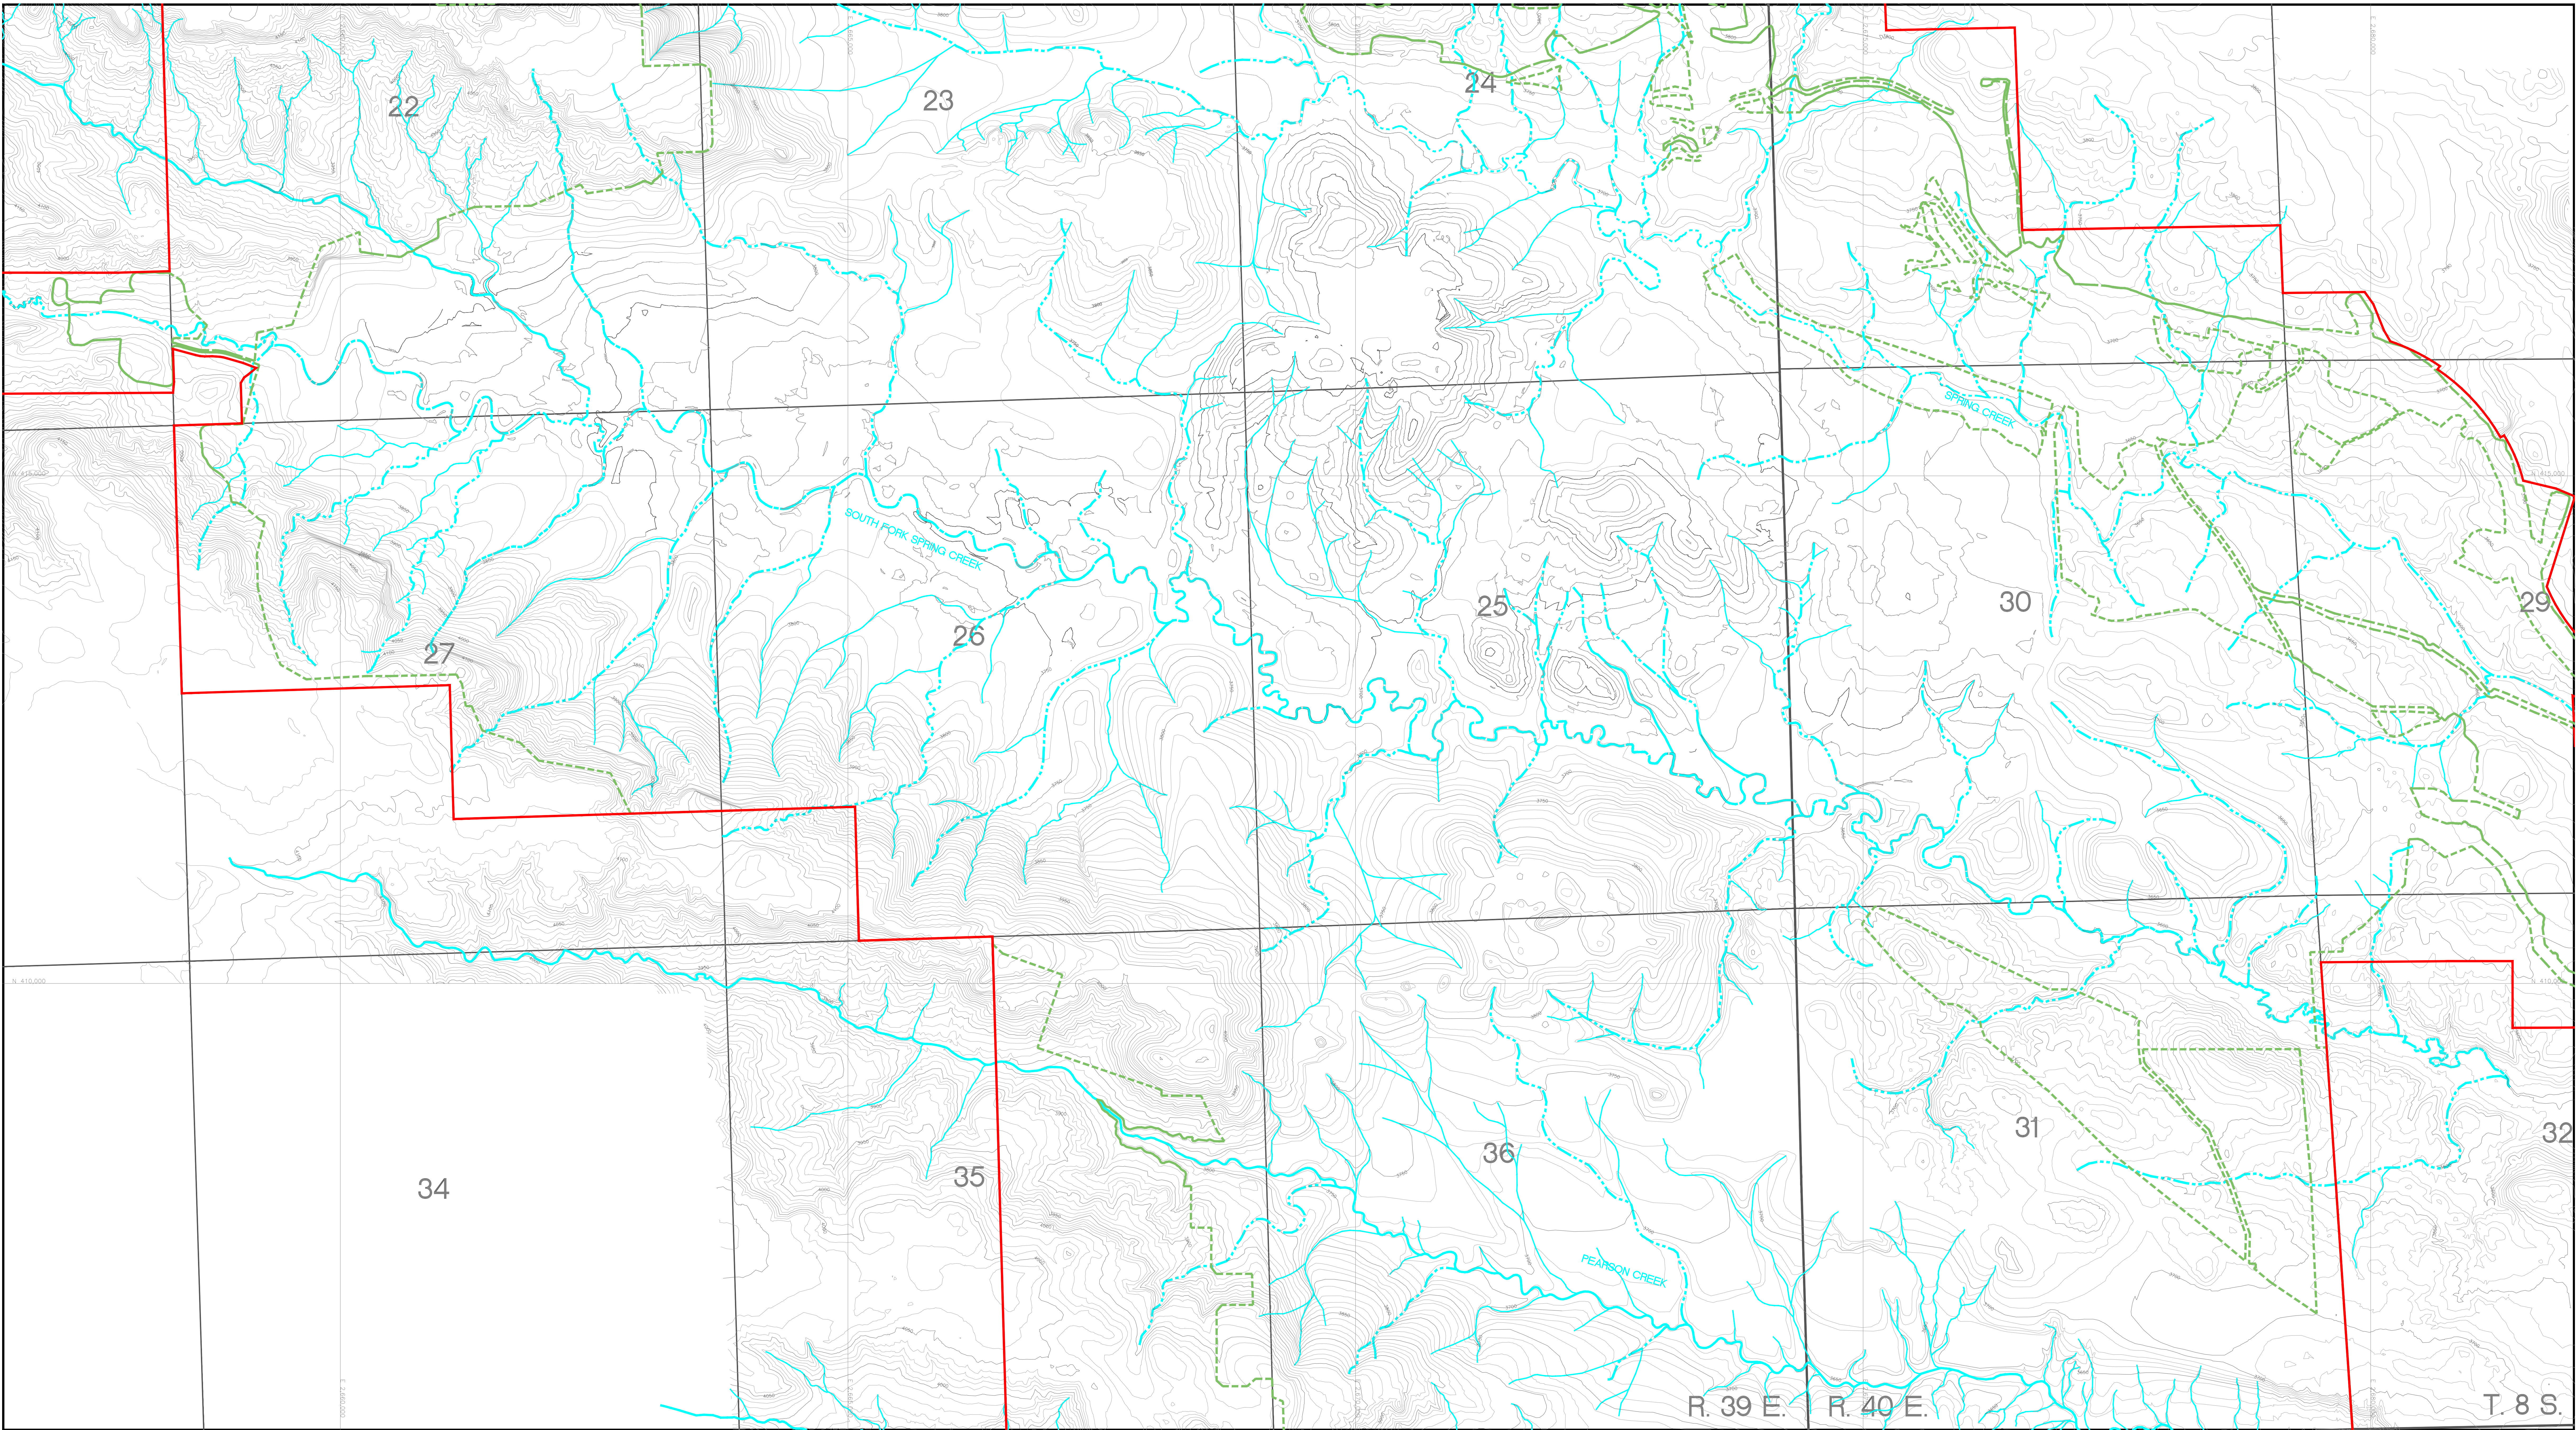

PLAN VIEW
SCALE: 1" = 500'
C. I. = 10'

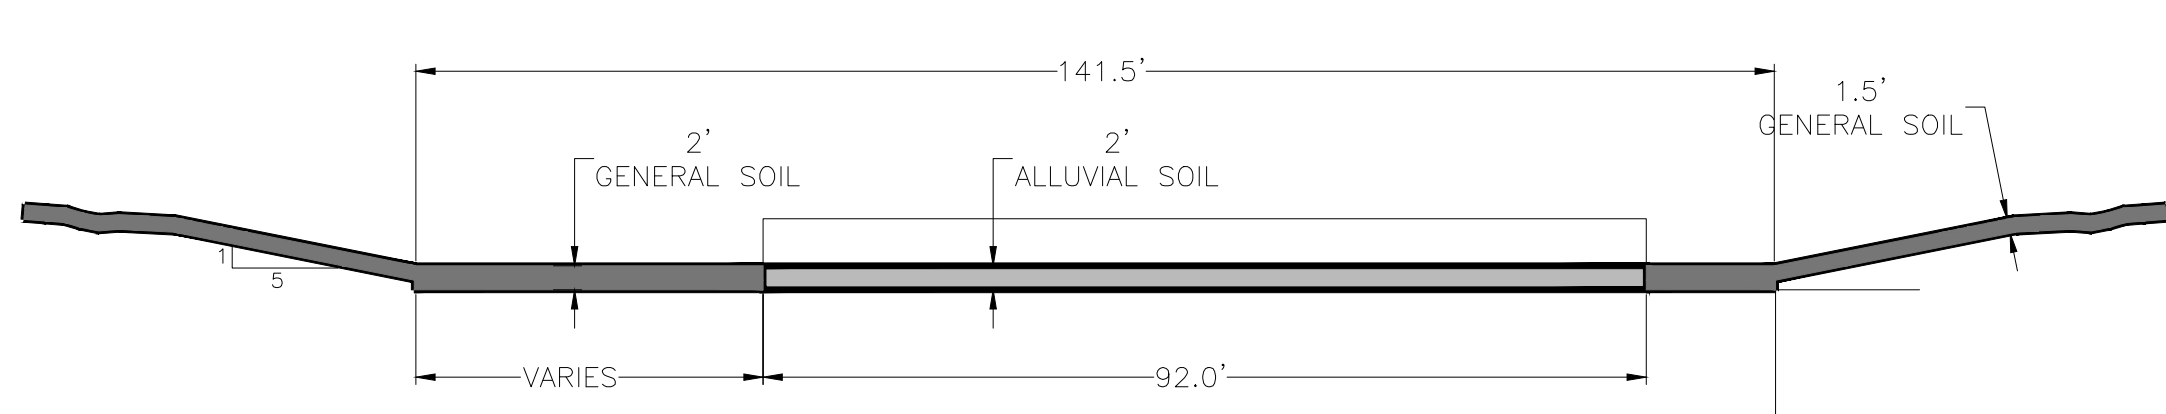


SOUTH FORK SPRING CREEK
ALLUVIAL TOPSOIL TYPICAL REPLACEMENT DEPTHS
SCALE: HORIZ. 1" = 20'



TYPICAL RECONSTRUCTED SECTION
SOUTH FORK SPRING CREEK
SCALE: HORIZ. 1" = 20', VERT. 1" = 5'

- LEGEND
- Spring Creek Mine Permit Boundary
 - Life of Mine Disturbance Boundary
 - Approximate Location of Postmine 5yr-Slater Foundation Zone
 - Naturally Cut Into Floodplain

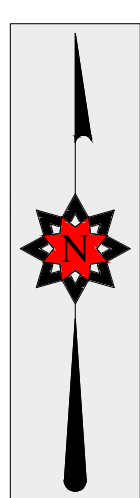

DATE	REVISION
4/11	Application 183
5/15	NR 206 IBC
4/15	MR208
5/15	PMI and As-Built
2/20	MR232
2/20	TR 1
2/20	Major Permit Rev.



SPRING CREEK MINE
P.O. BOX 60, DEERHORN MT. 59005
PHONE: (406) 757-2581

PLATE J-6
SOUTH FORK SPRING
CREEK CHANNEL

DESIGN: DCD DRAWN: DAW DATE: 4/11 SHEET: 1 OF 1
SCALE: 500' CONTOUR INTERVAL: 40' (5000') FILE NUMBER: J-6-20200210-TR1803316