
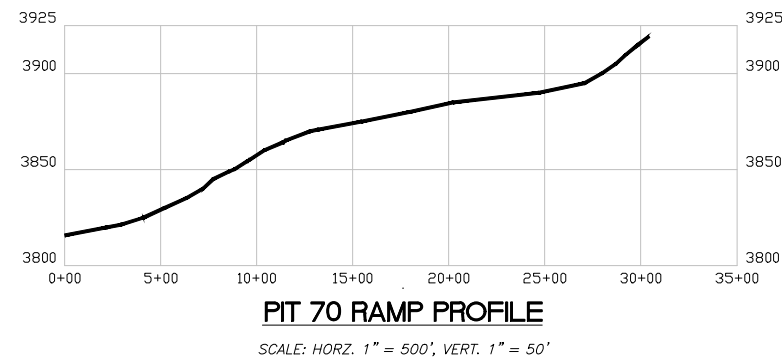
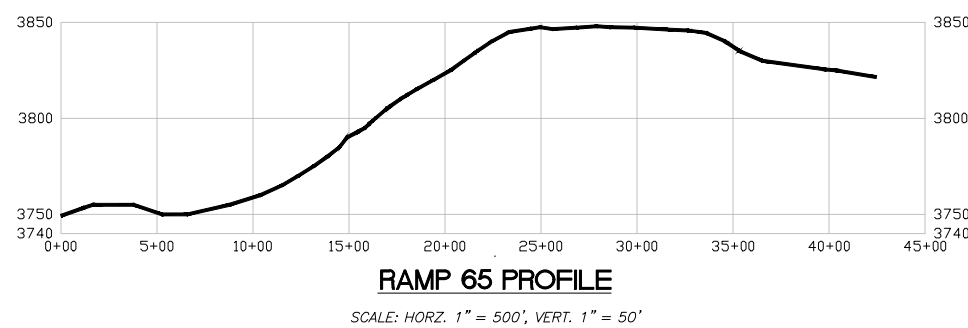
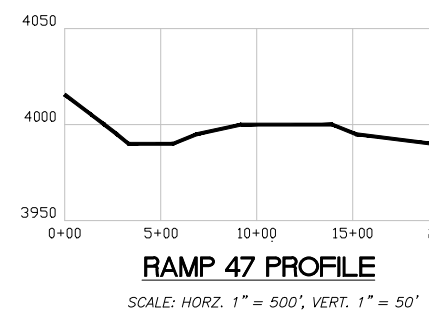
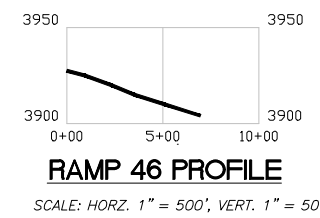
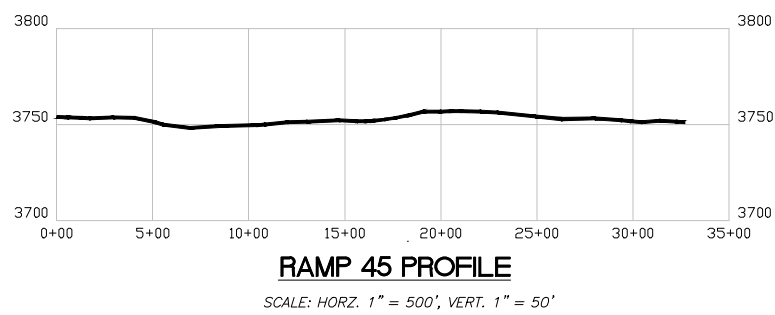
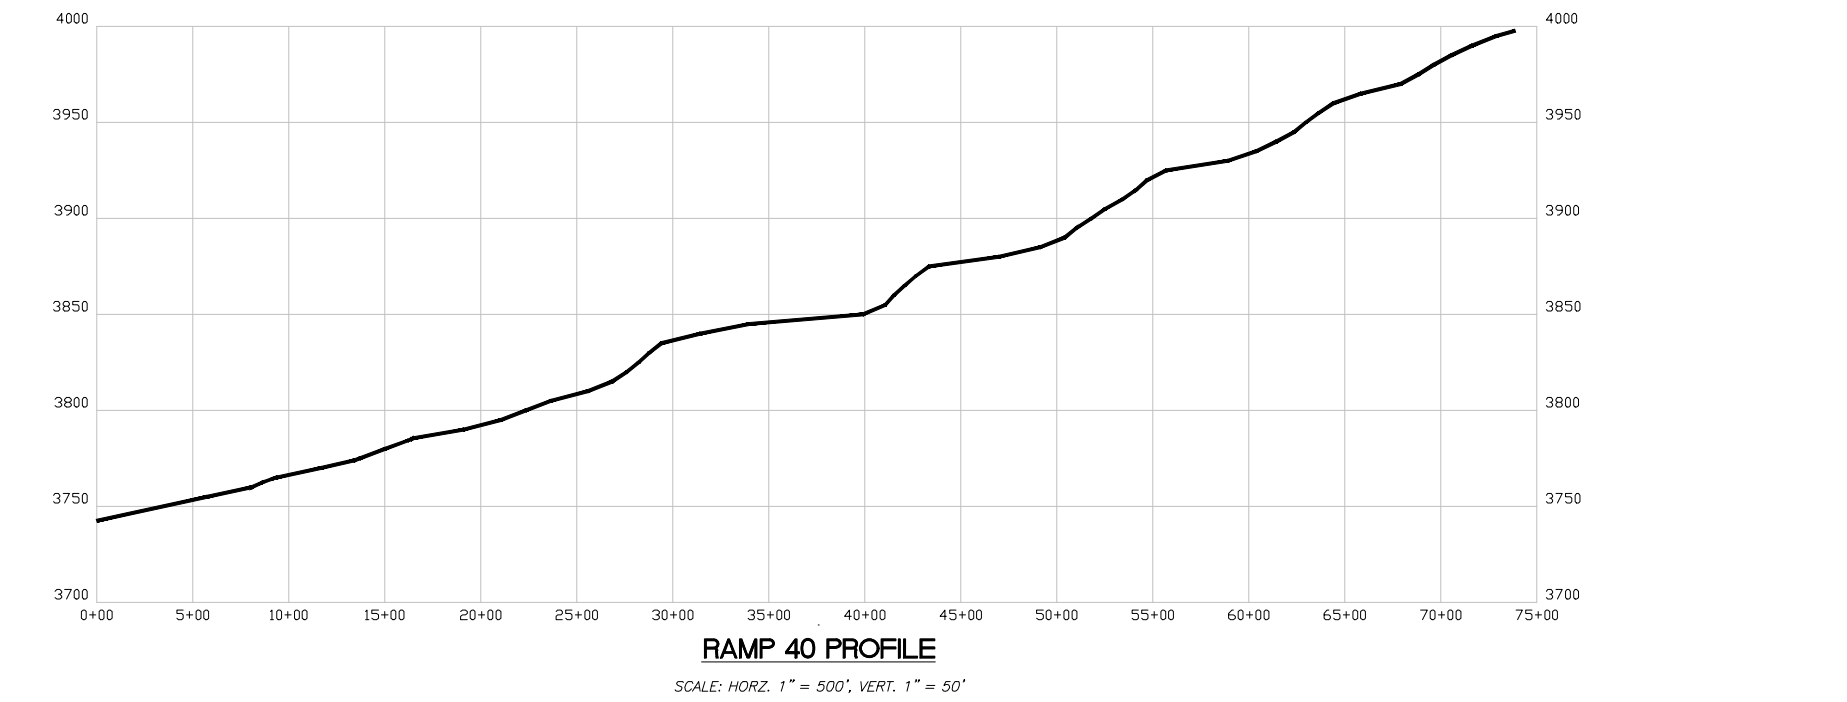
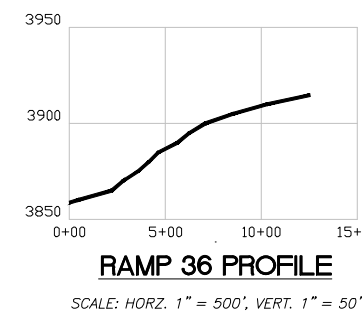
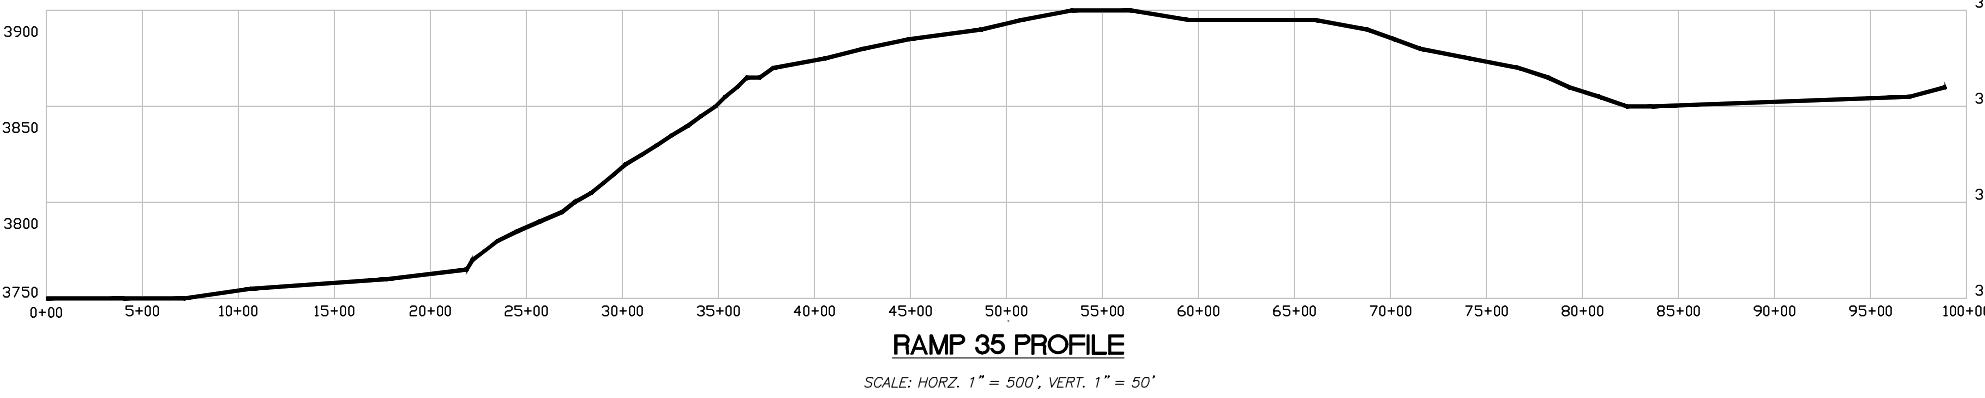
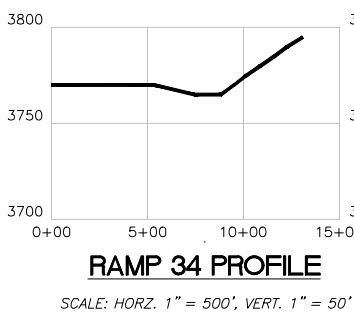
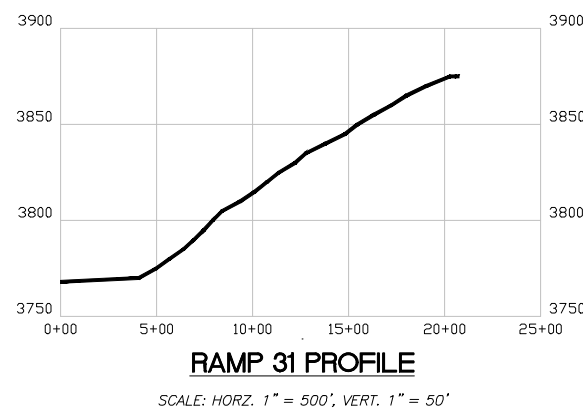
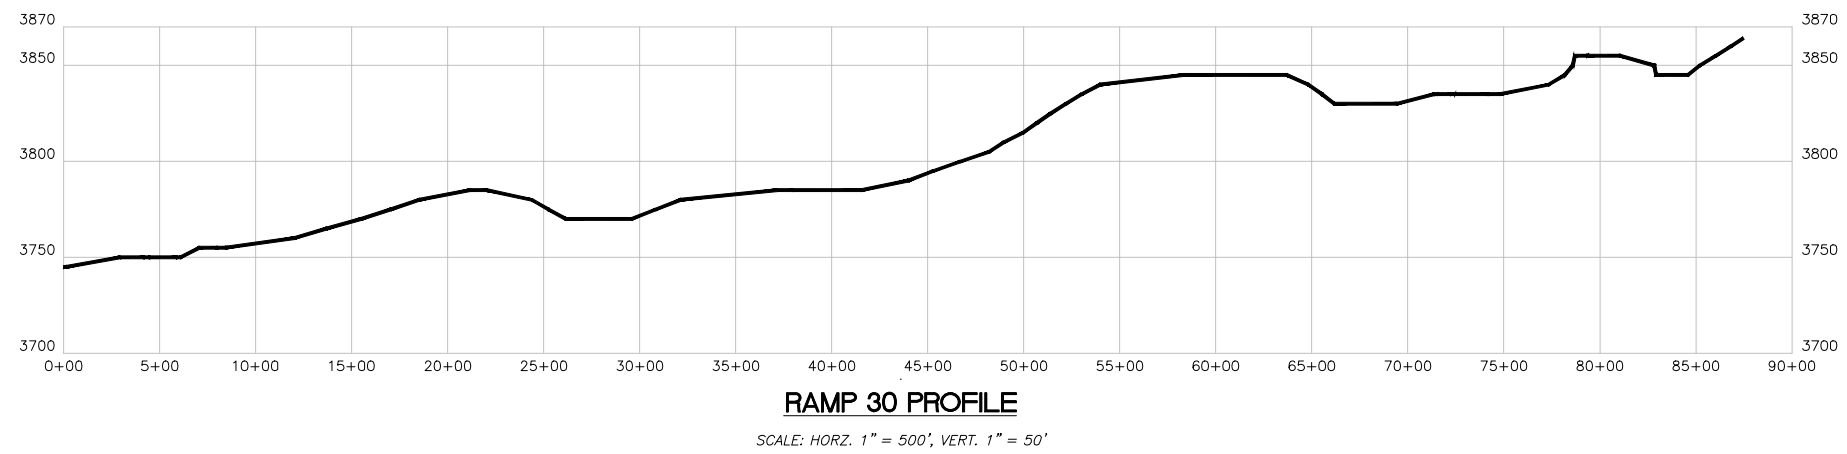
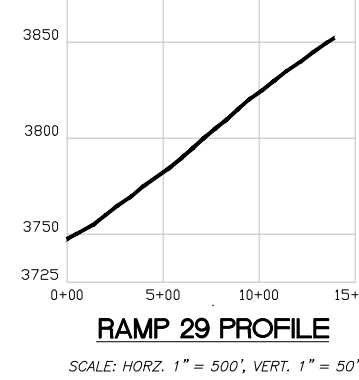
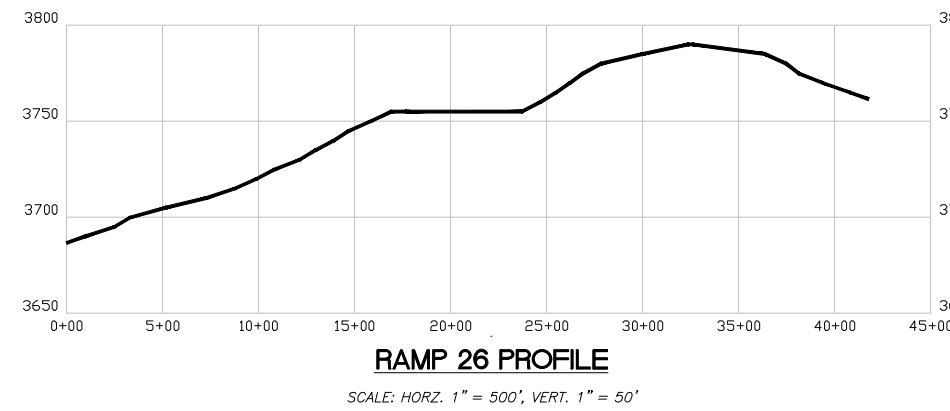
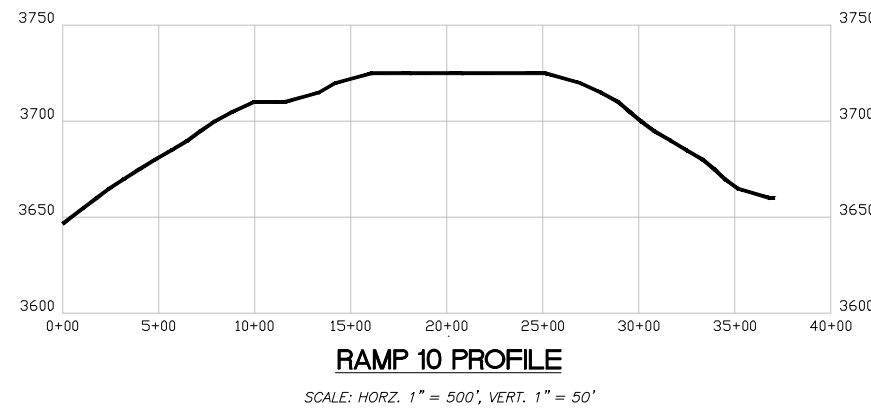
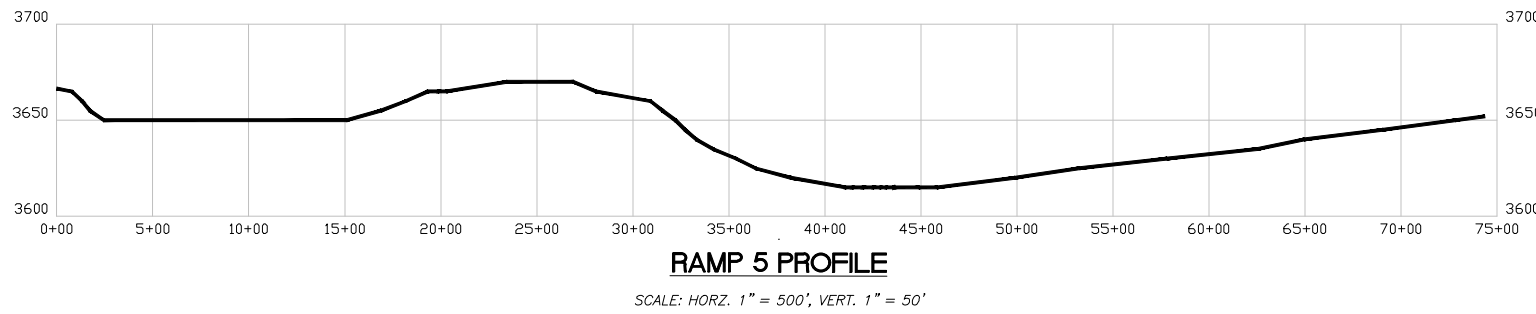
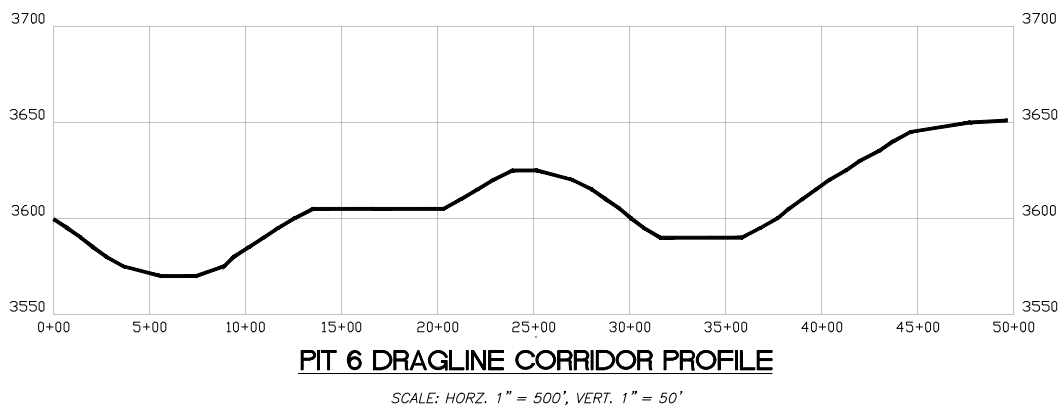
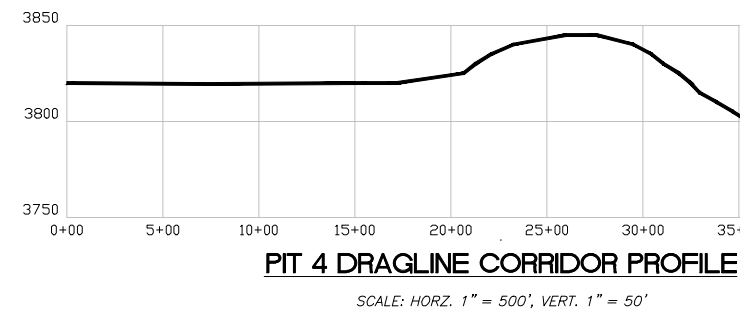
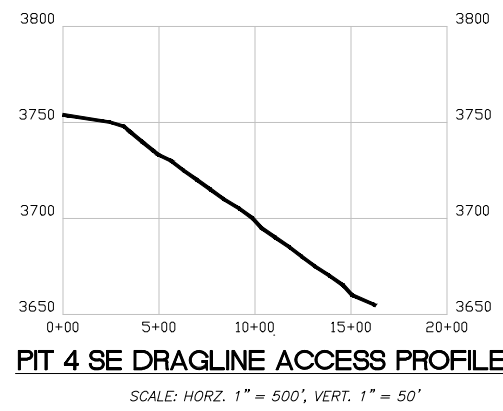
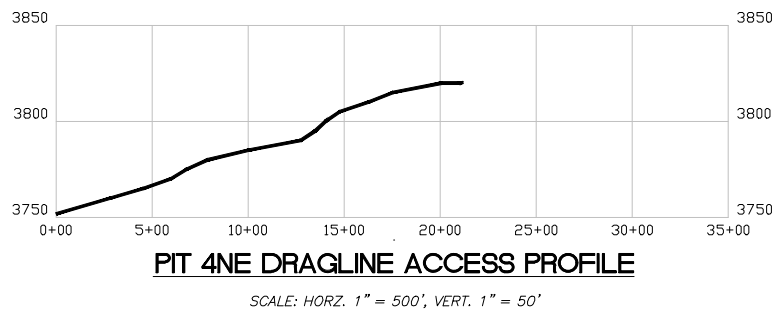
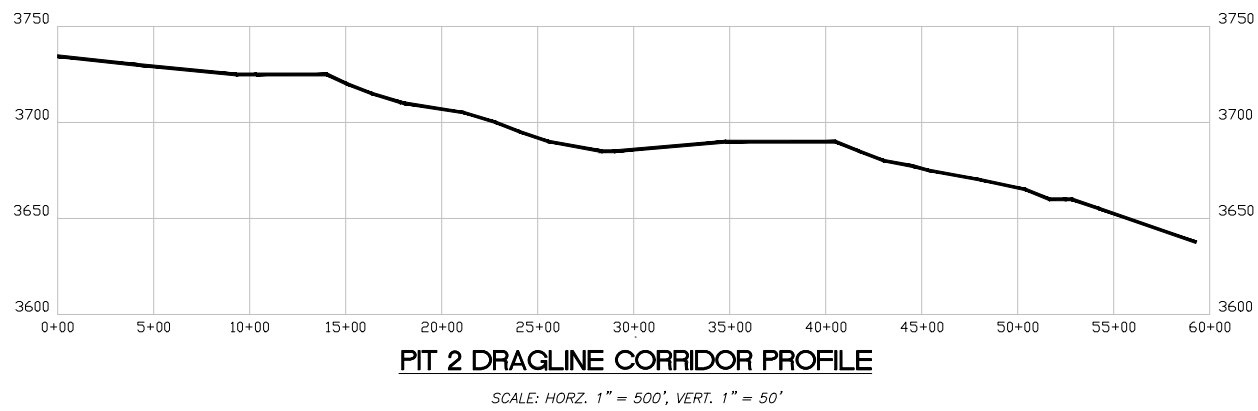
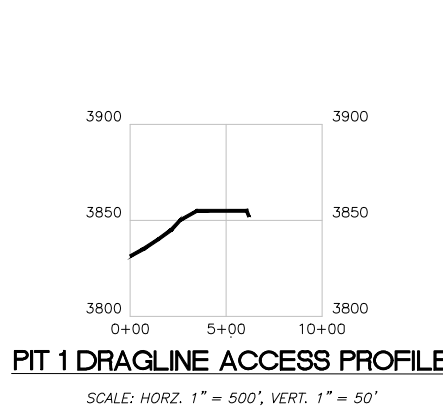
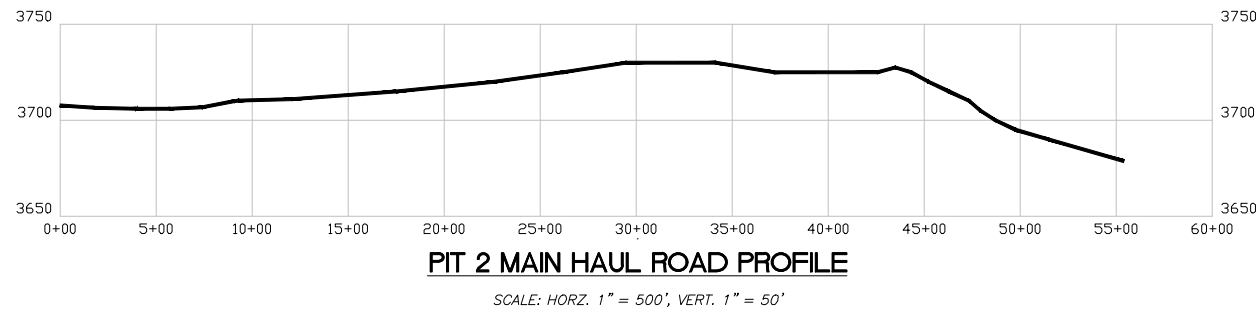
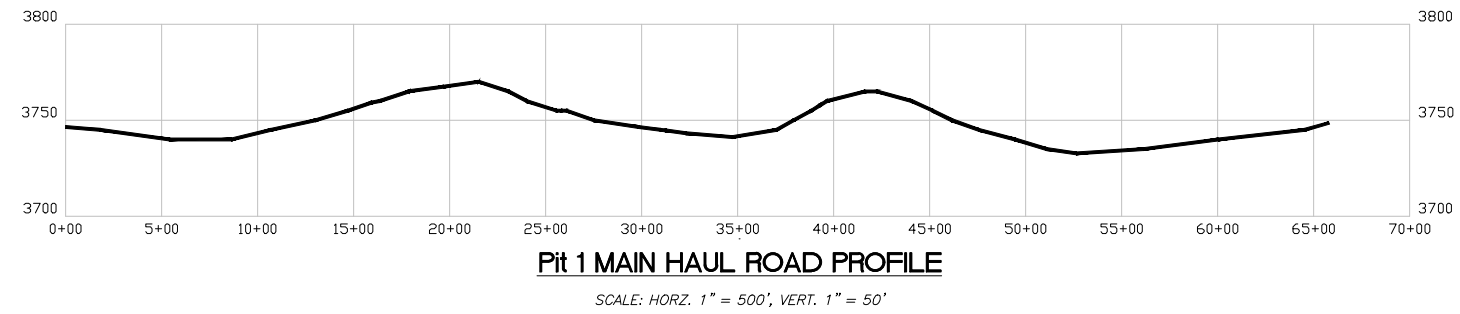
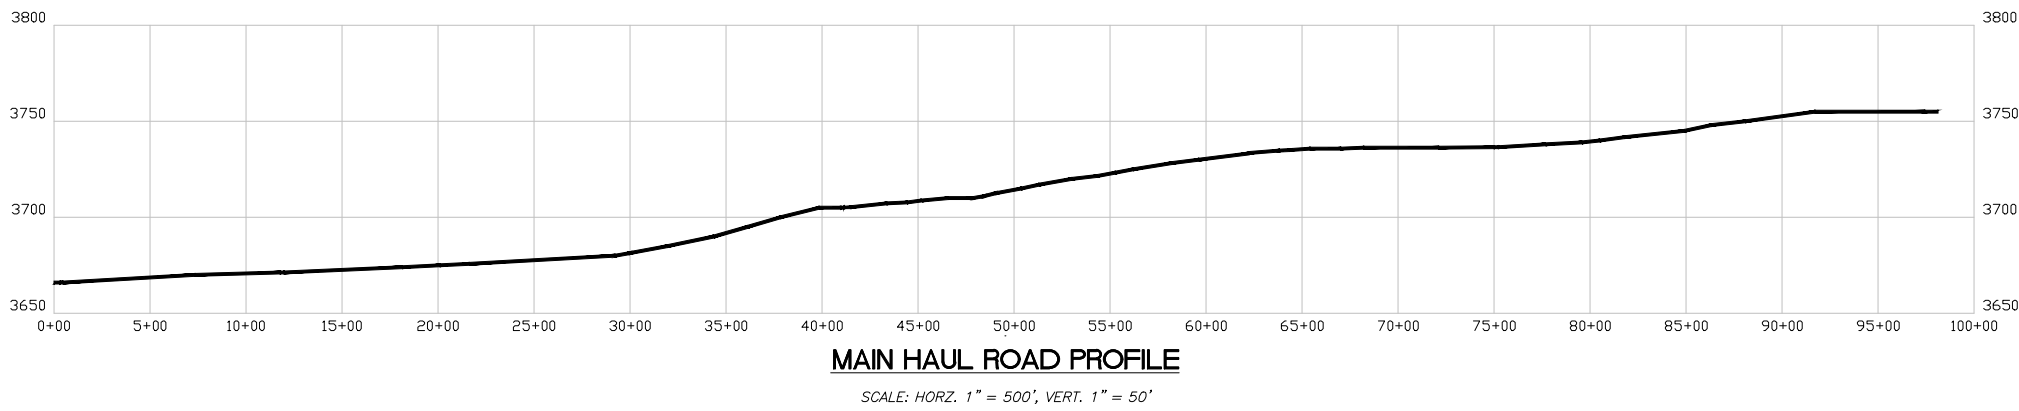
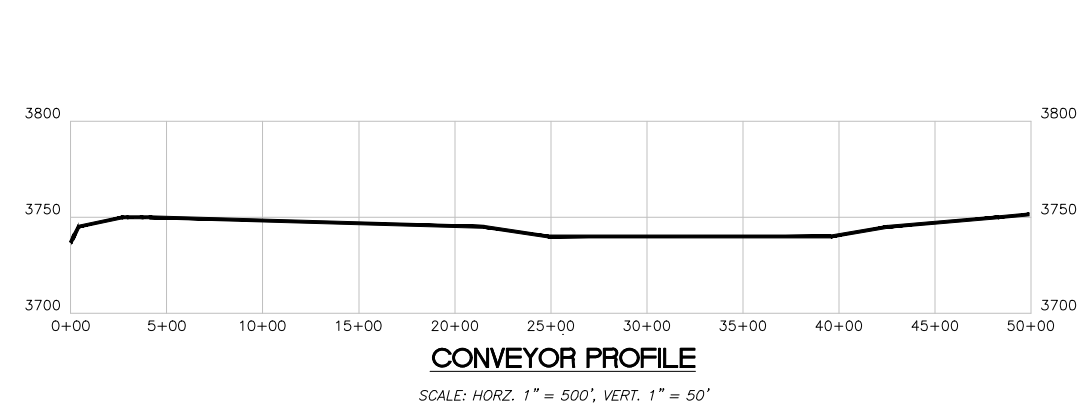


NOTARY PUBLIC  
SUBSCRIBED AND SWORN BEFORE ME THIS  
\_\_\_\_ DAY OF \_\_\_\_\_,  
NOTARY PUBLIC \_\_\_\_\_  
RESIDING IN \_\_\_\_\_  
MY COMMISSION EXPIRES \_\_\_\_\_

CERTIFICATE OF ENGINEER  
*I, the undersigned, hereby certify that this map is correct and that it shows to the best of my knowledge and belief all the information required by the mining laws of this state, including the performance standards of ARM 17.24.601, 17.24.602, 17.24.603, 17.24.605, and current prudent engineering practices.*

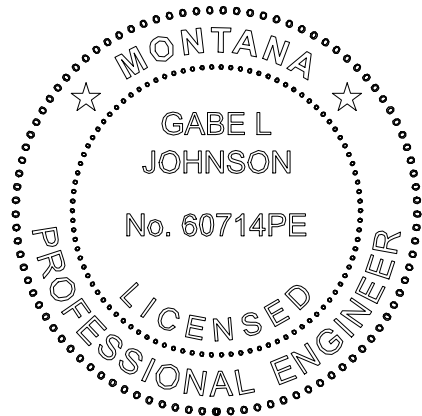

SPRING CREEK MINE  
P.O. BOX 67, DECKER, MT 59025  
PHONE: (406) 757-2581

| DATE   |          | REVISION         |                                            |
|--------|----------|------------------|--------------------------------------------|
| BY     |          |                  |                                            |
| 3/18   | MR 238   | Update Mine/Rec  |                                            |
| GLJ    |          | Plans            |                                            |
| 12/20  | MR 264   | Updated Sequence |                                            |
| GLJ    |          | Updated Topo     | 12/20                                      |
| DESIGN | EMD      | DRAWN            | EMD                                        |
| DATE   | 4/11     | SHEET            | 1 OF 1                                     |
| SCALE  | 1"=1000' | FILE NUMBER      | Vol4_Plate_18A_ROADPROFILES_MR264_20201230 |

HAULROAD AND CONVEYOR  
PROFILES